



CONTEMPORARY CLAD - OUTSWING

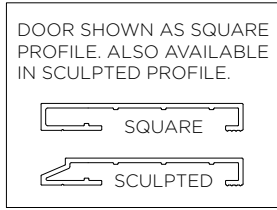

HEADER, FRAME LOCATION, TRIM AND CEILING DETAILS PER ARCHITECT (2X6 SHOWN)

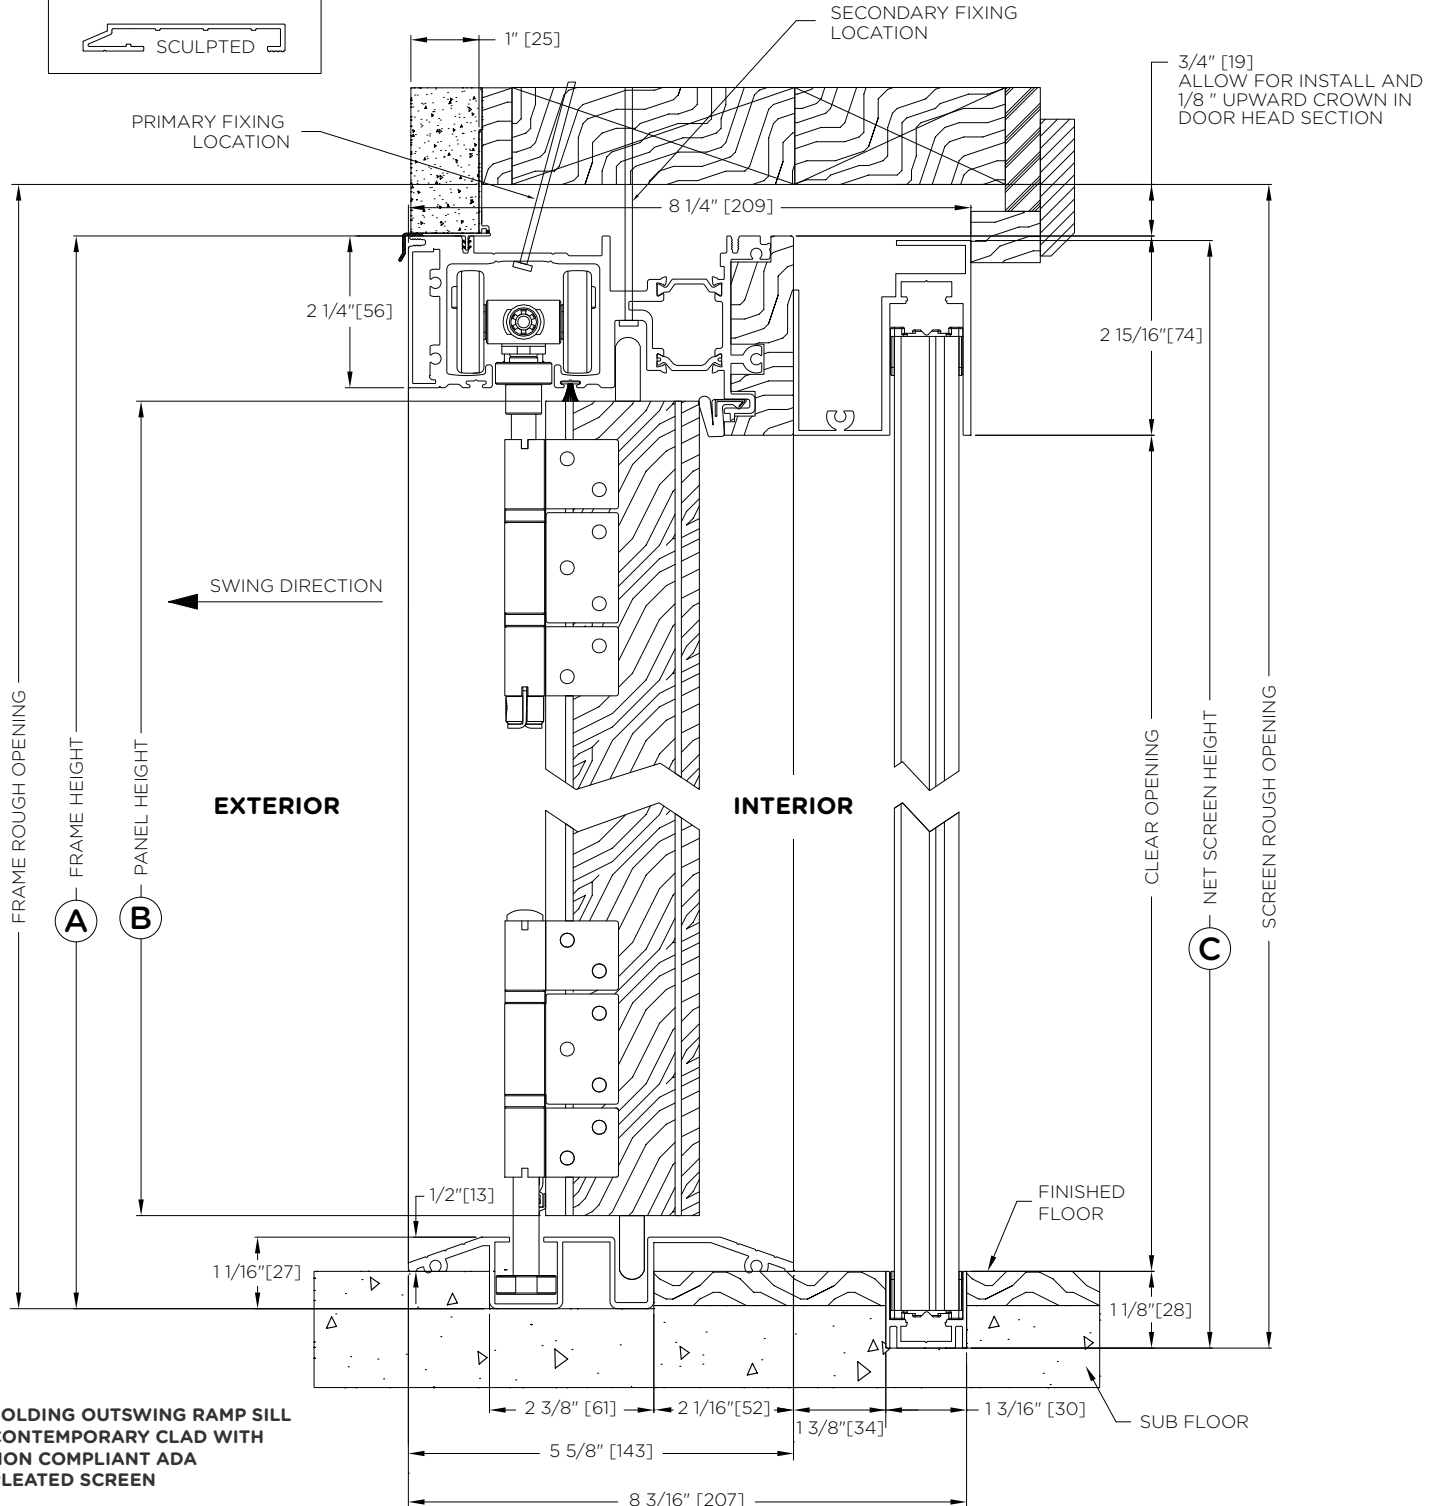

FOLDING OUTSWING RAMP SILL  
CONTEMPORARY CLAD WITH  
NON COMPLIANT ADA  
PLEATED SCREEN

System Letter:	Order #:	A	
	Location:	B	
	Date:	C	