


ALUMINUM THERMALLY CONTROLLED XO SLIDER

The **ADA Compliant Sill** is an option when interior and exterior require a maximum sill height from finished floor of 1/2" or less. Adequate overhangs are recommended to reduce the risk of water infiltration.

**NOTE:** Weep system to be prepared by others when necessary.

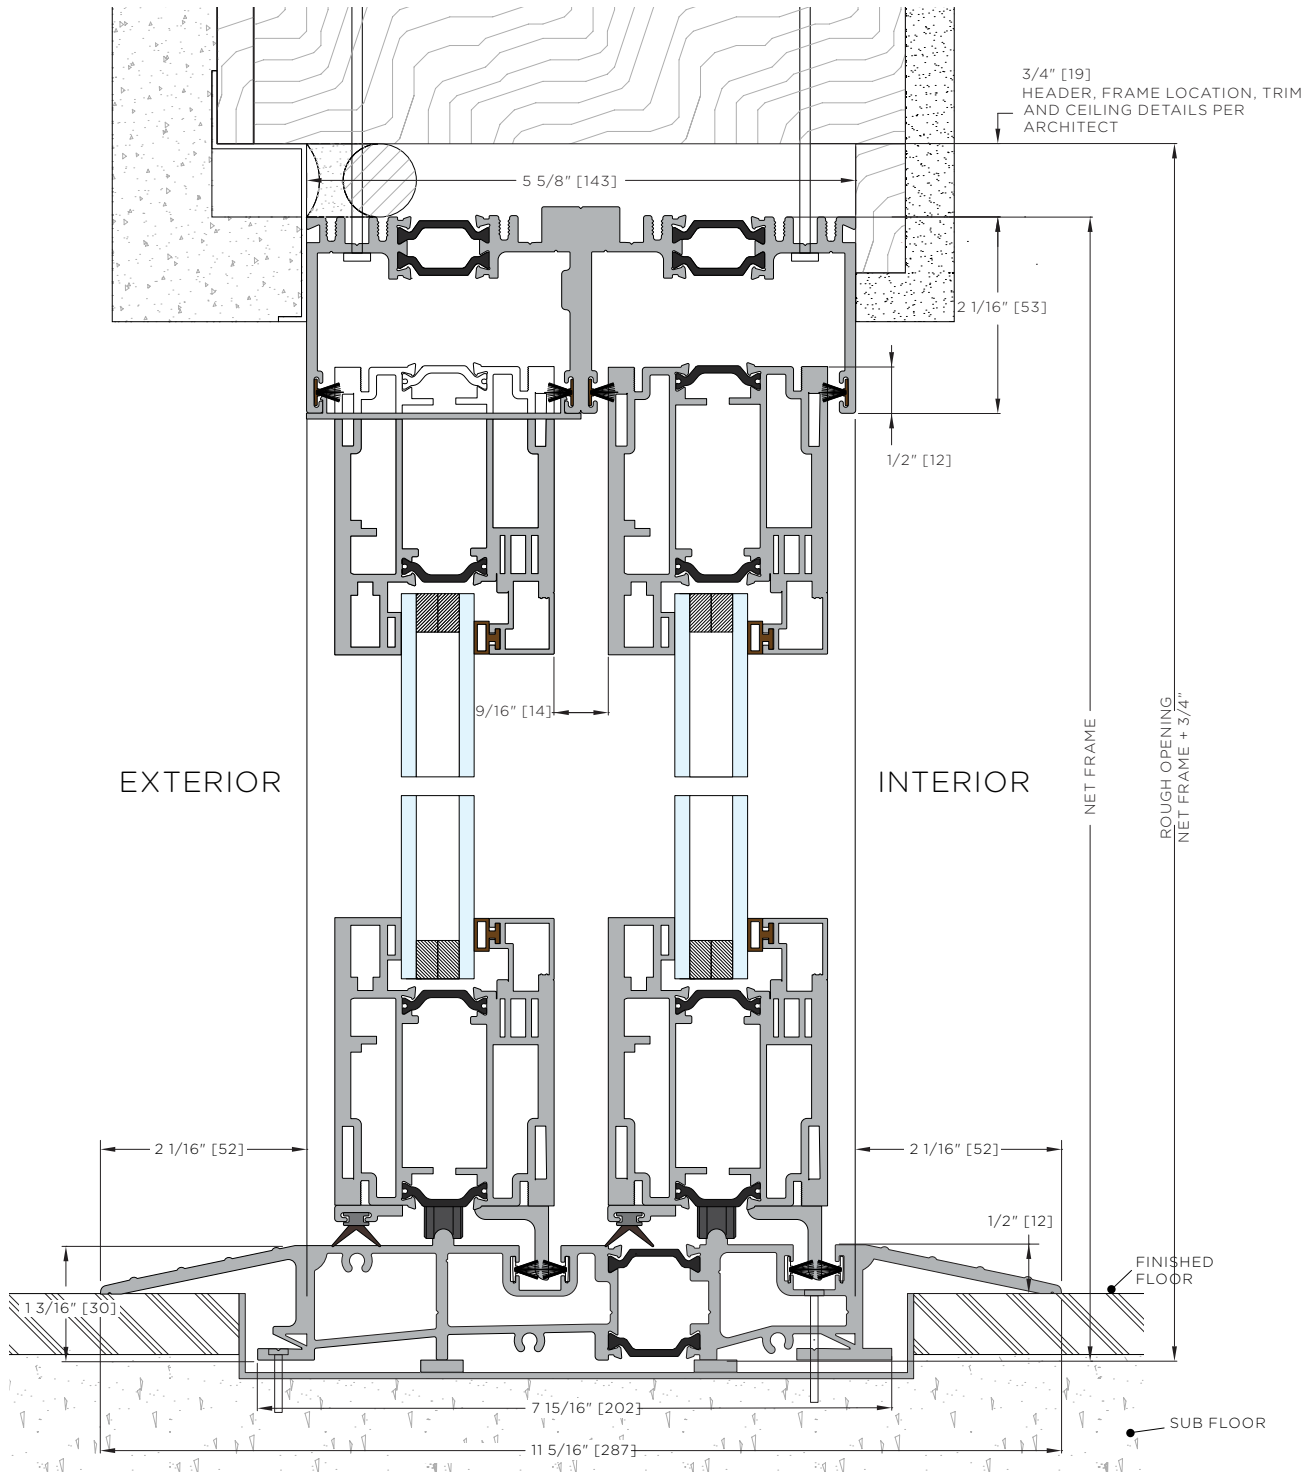

### ALUMINUM THERMALLY CONTROLLED XO SLIDER

**LaCantina Doors** Aluminum Thermally Controlled sliding door frame depth is  $2 \frac{13}{16}$ " per panel as standard. The location of the **LaCantina Doors** frame in the wall condition will also depend on the trim detail desired.

