


CONTEMPORARY CLAD MULTI SLIDE - SCULPTED PROFILE - 2 PANEL - OX

INTERIOR

EXTERIOR

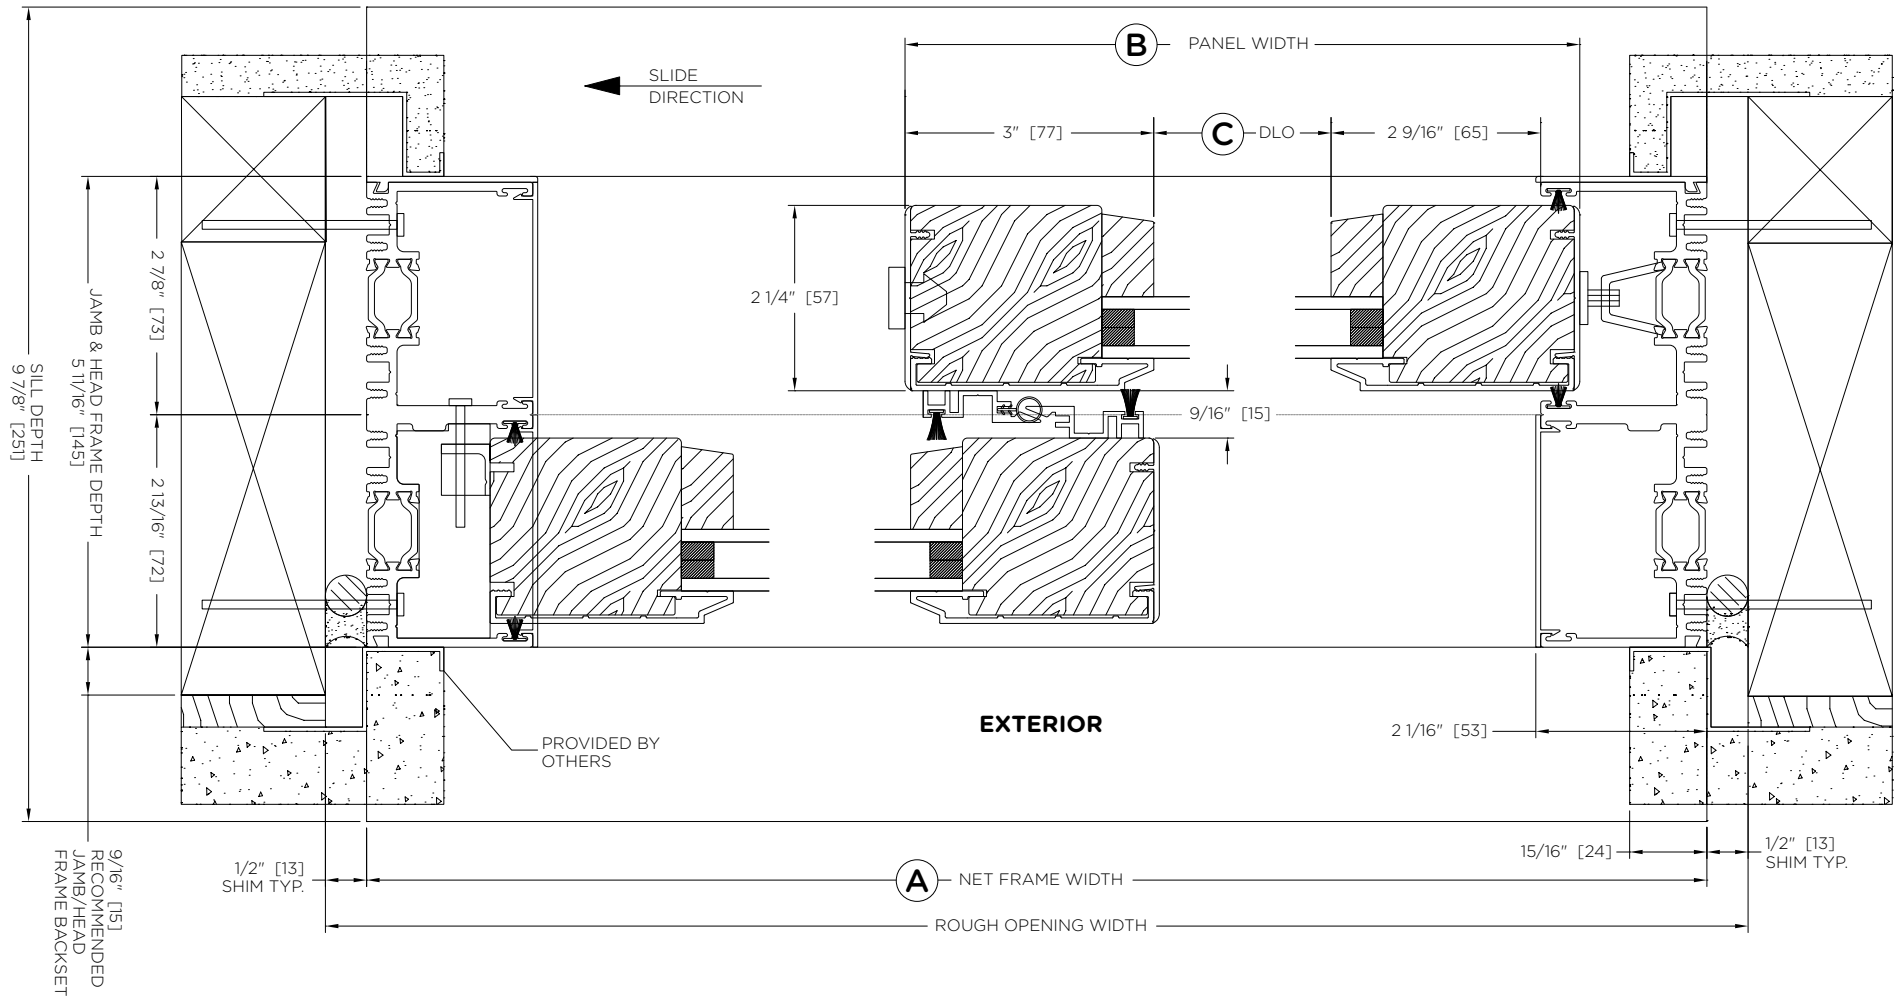

System Letter:	Order #:	A
	Location:	B
	Date:	C