


ALUMINUM THERMALLY CONTROLLED - OUTSWING

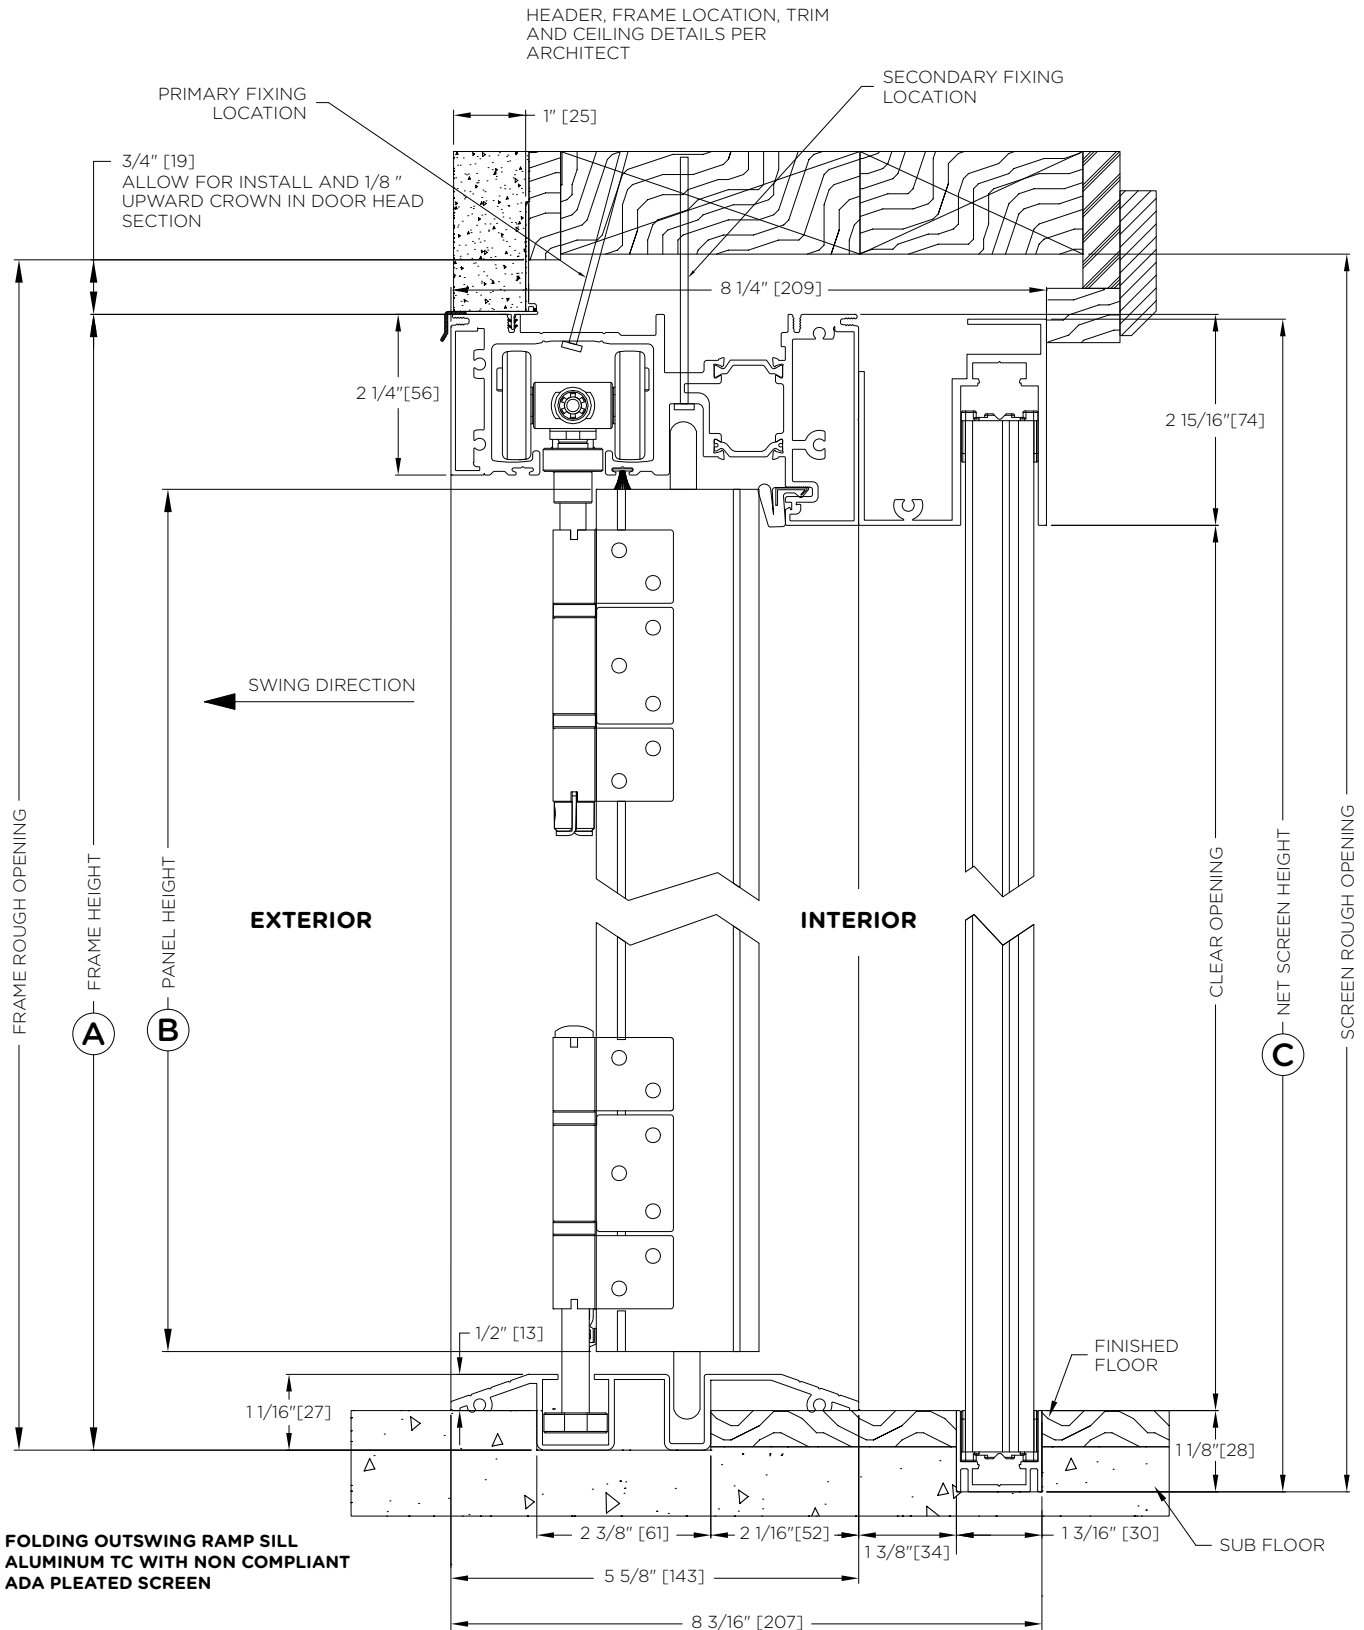

**FOLDING OUTSWING RAMP SILL  
ALUMINUM TC WITH NON COMPLIANT  
ADA PLEATED SCREEN**

System Letter:	Order #:	A	
	Location:	B	
	Date:	C	