


ALUMINUM THERMALLY CONTROLLED XO SLIDER

The **Flush Sill** is made from extruded aluminum without a raised track allowing flooring to be laid between the tracks to create a true seamless transition from the indoors to the outdoors. It is recommended for interior applications when floor levels are the same. It is not recommended for exterior use unless air infiltration is acceptable or there is no risk of water infiltration. The **Flush Sill** has staggered bottom tracks to maximize finish flooring when opening.

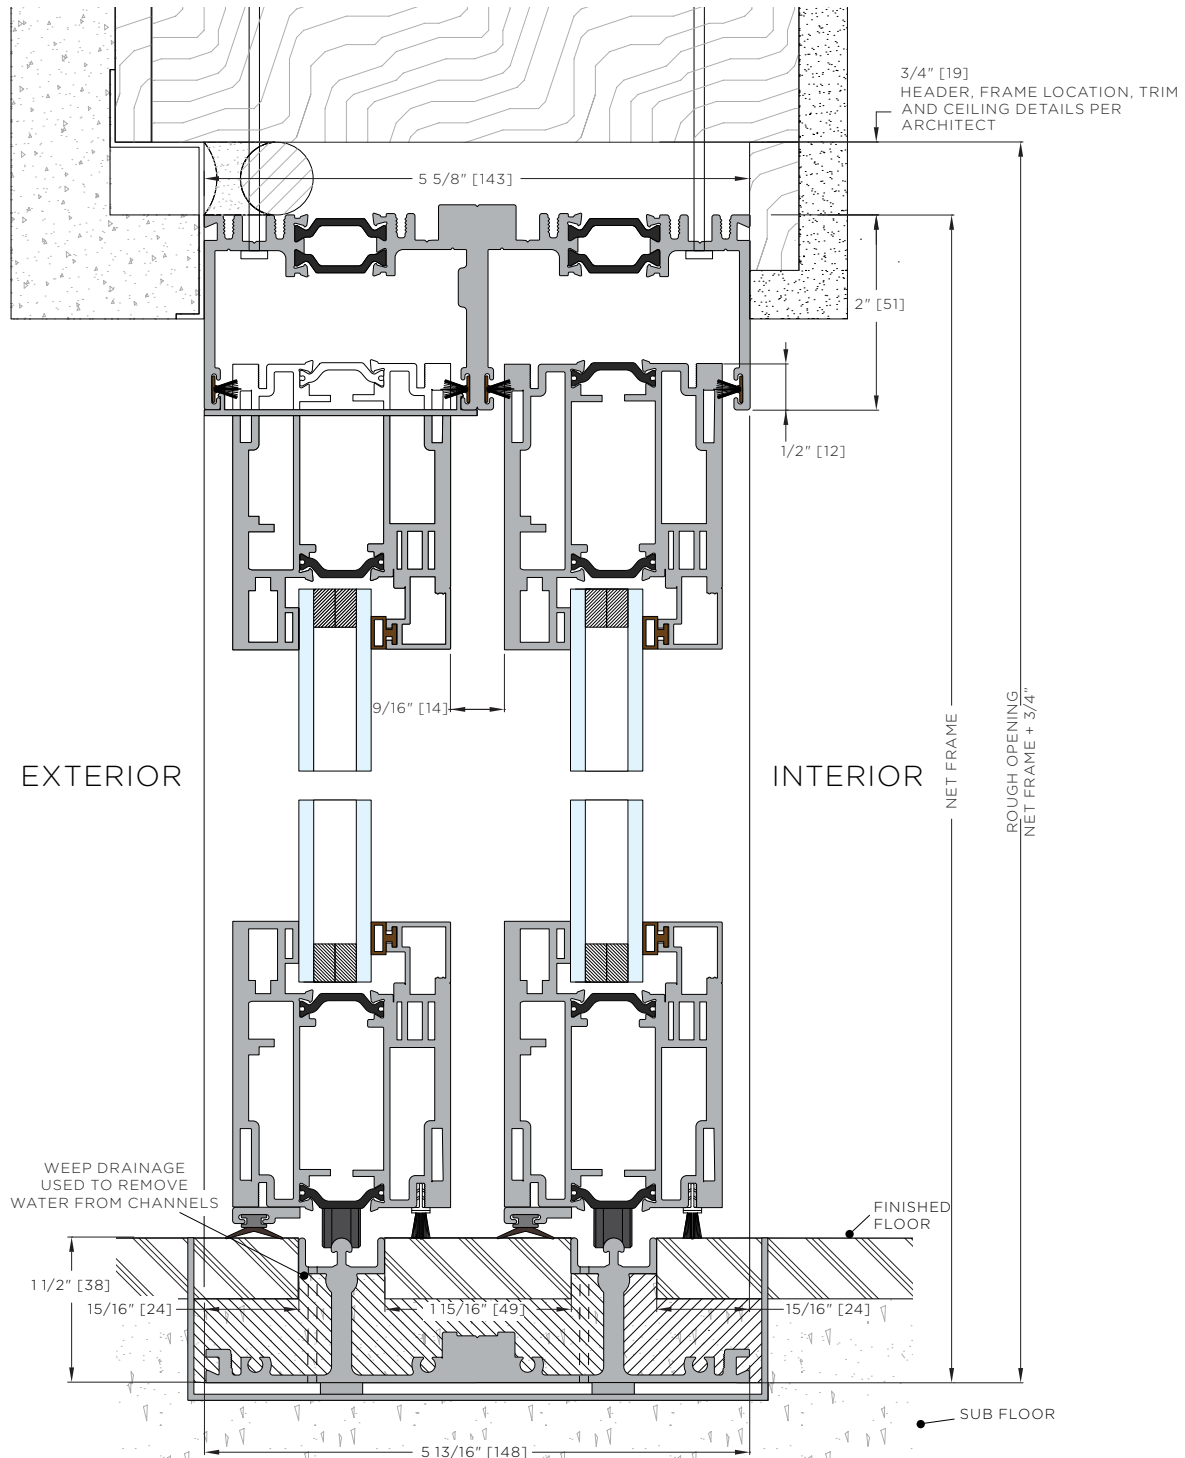

ALUMINUM THERMALLY CONTROLLED XO SLIDER

LaCantina Doors Aluminum Thermally Controlled sliding door frame depth is $2 \frac{13}{16}$ " per panel as standard. The location of the **LaCantina Doors** frame in the wall condition will also depend on the trim detail desired.

