


ALUMINUM WOOD - INSWING

HEADER, FRAME LOCATION,
TRIM AND CEILING DETAILS PER
ARCHITECT

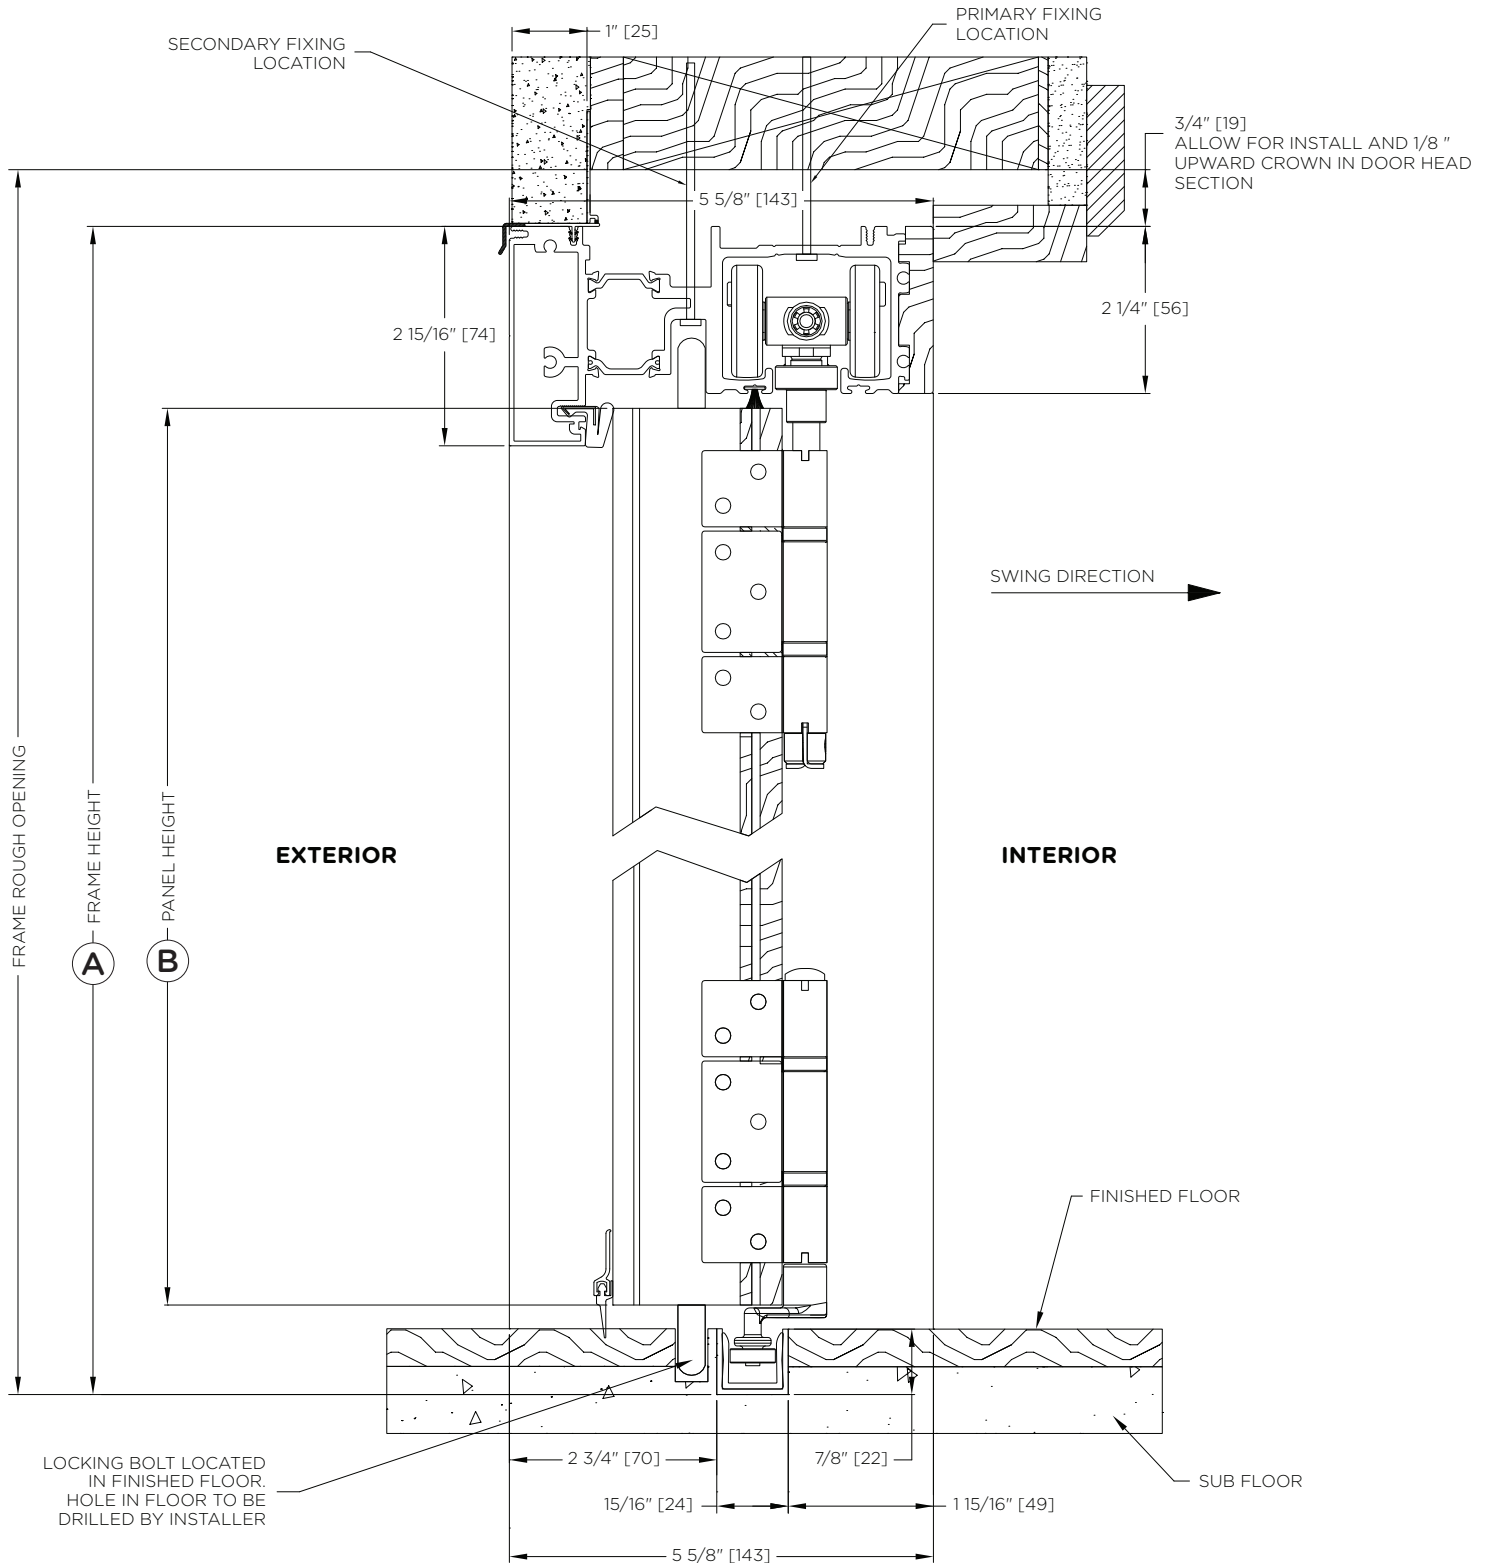

System Letter:	Order #:	A	
	Location:	B	
	Date:		