


ALUMINUM WOOD - OUTSWING

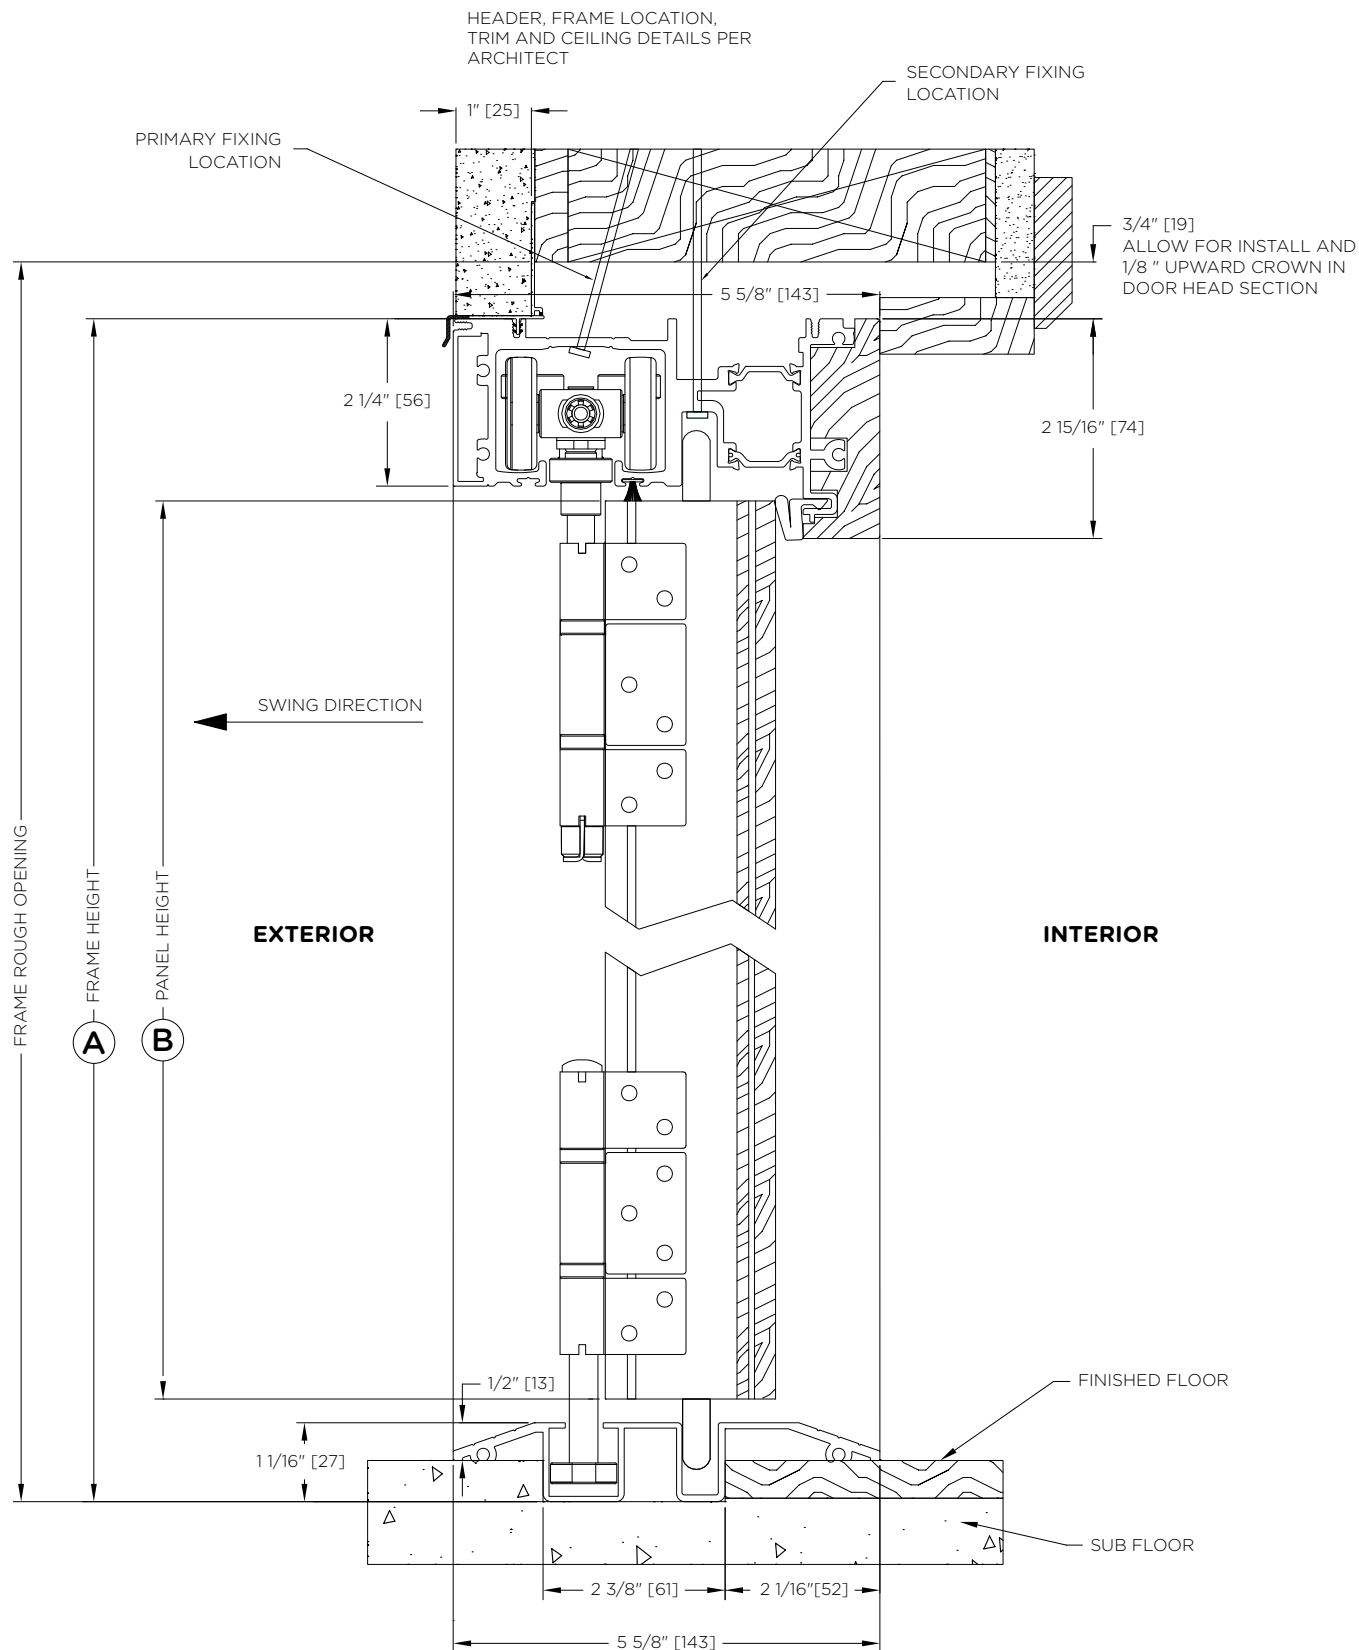

System Letter:	Order #:	A
	Location:	B
	Date:	