


ALUMINUM WOOD - OUTSWING

HEADER, FRAME LOCATION,
TRIM AND CEILING DETAILS PER
ARCHITECT (2X6 SHOWN)

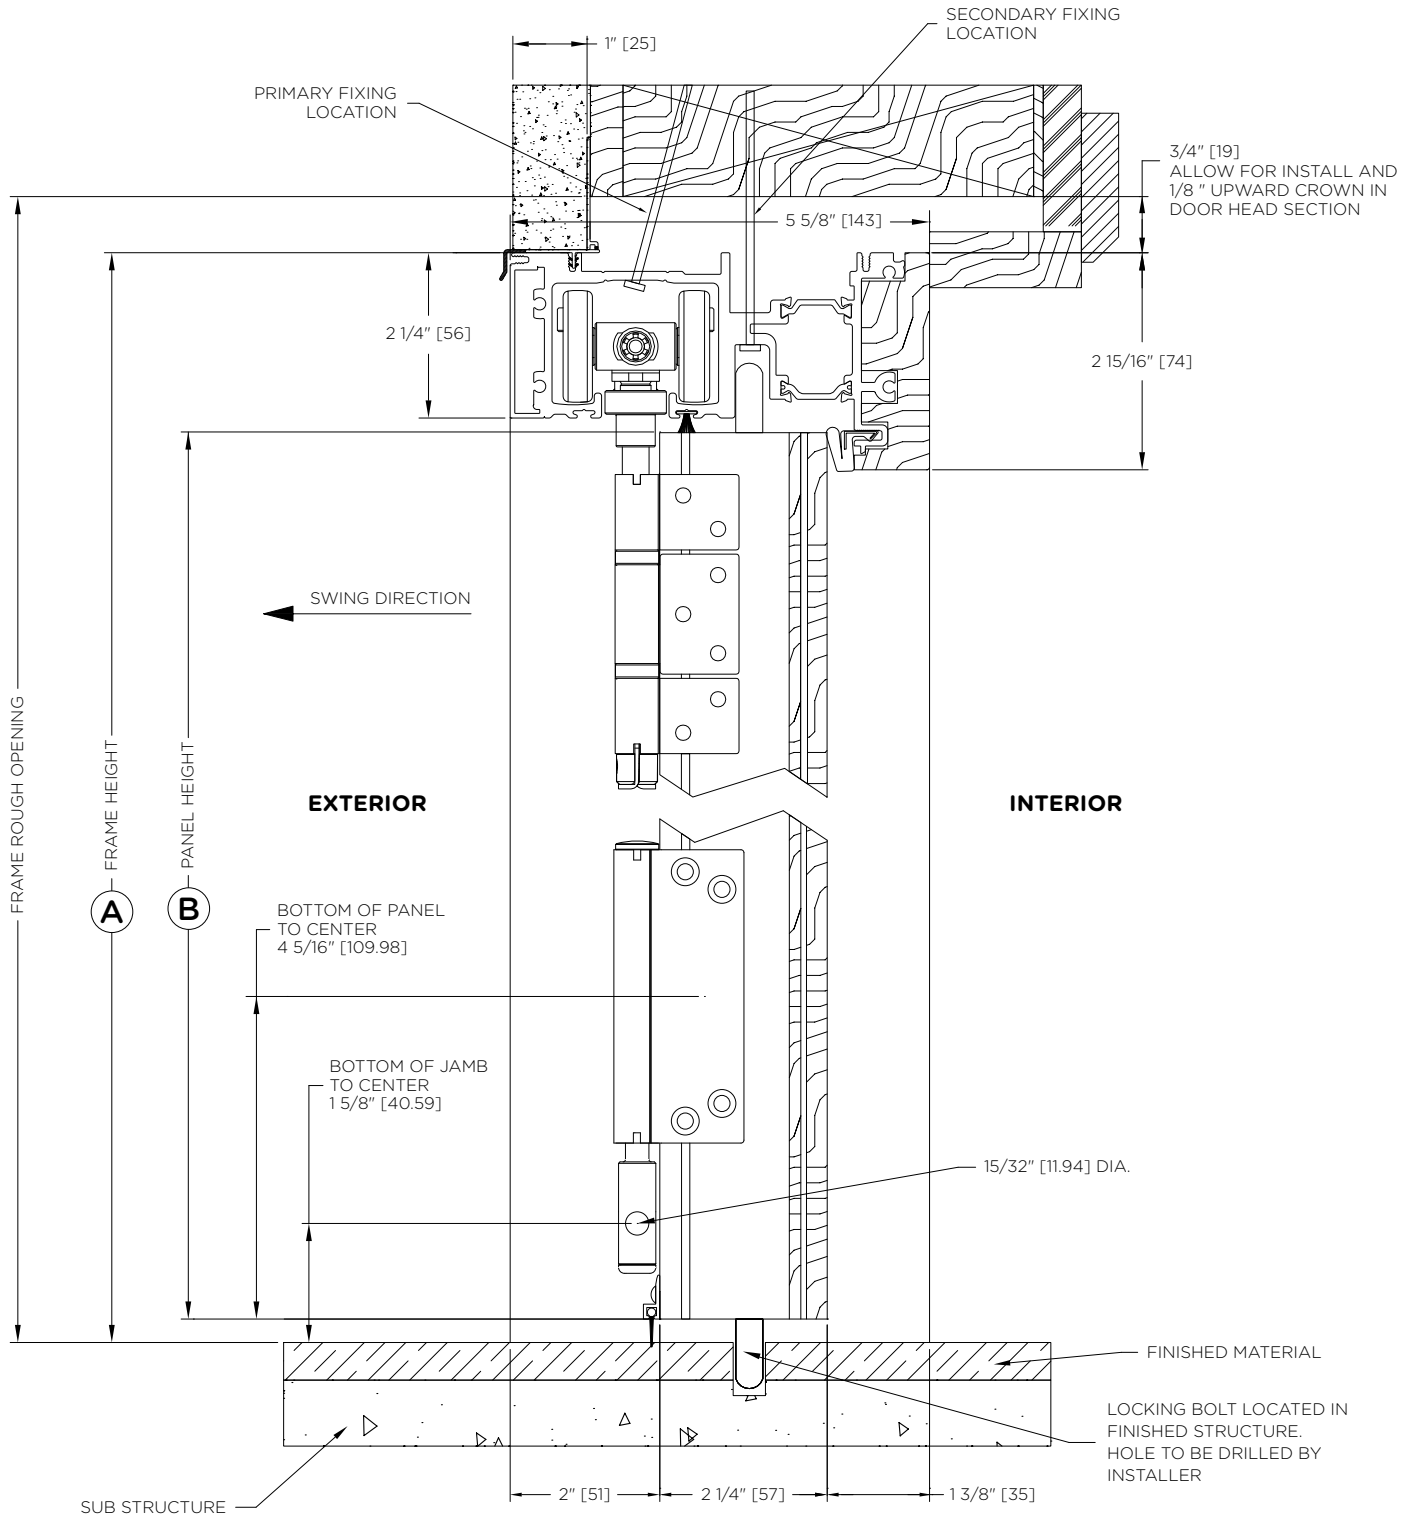

System Letter:	Order #:	A	
	Location:	B	
	Date:		