



CONTEMPORARY CLAD - INSWING

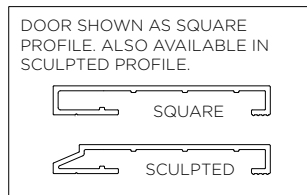

HEADER, FRAME LOCATION, TRIM AND CEILING DETAILS PER ARCHITECT

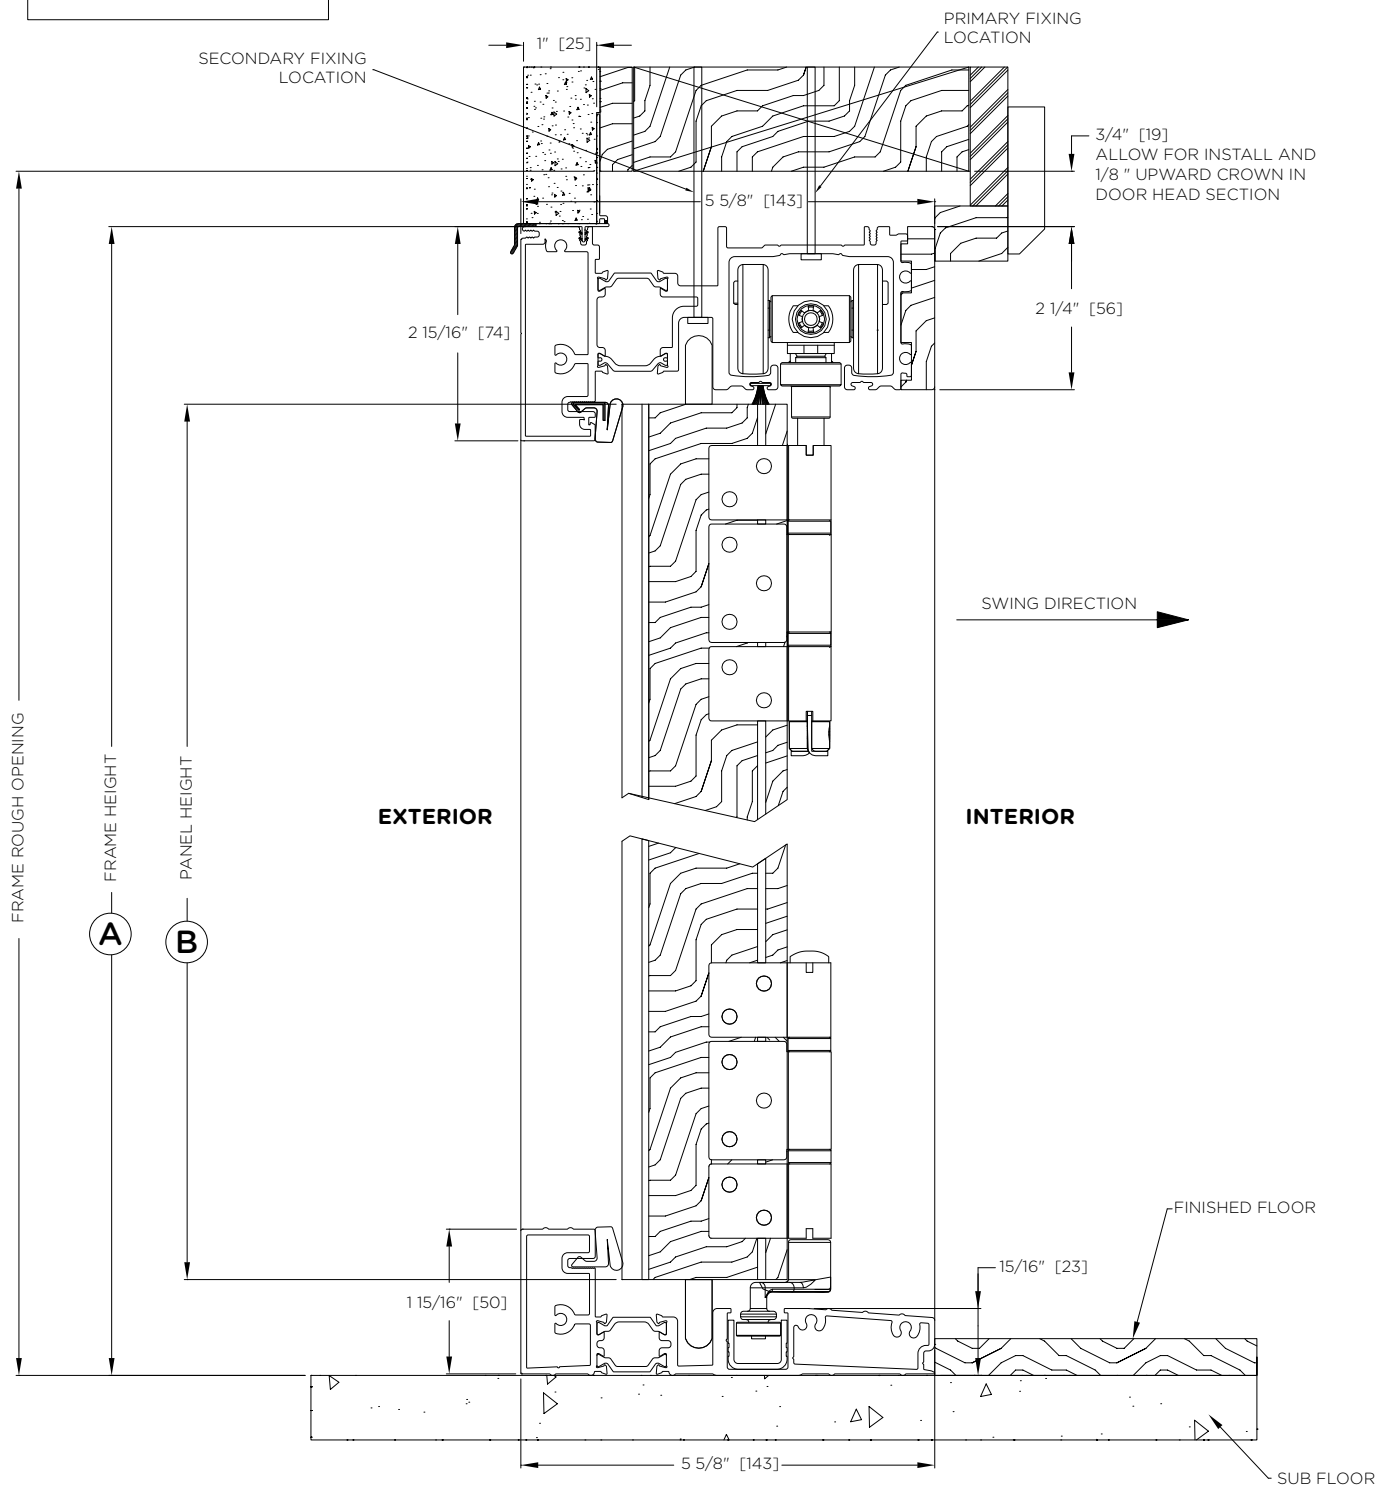

System Letter:	Order #:	A	
	Location:	B	
	Date:		