


CONTEMPORARY CLAD - SQUARE PROFILE - OUTSWING

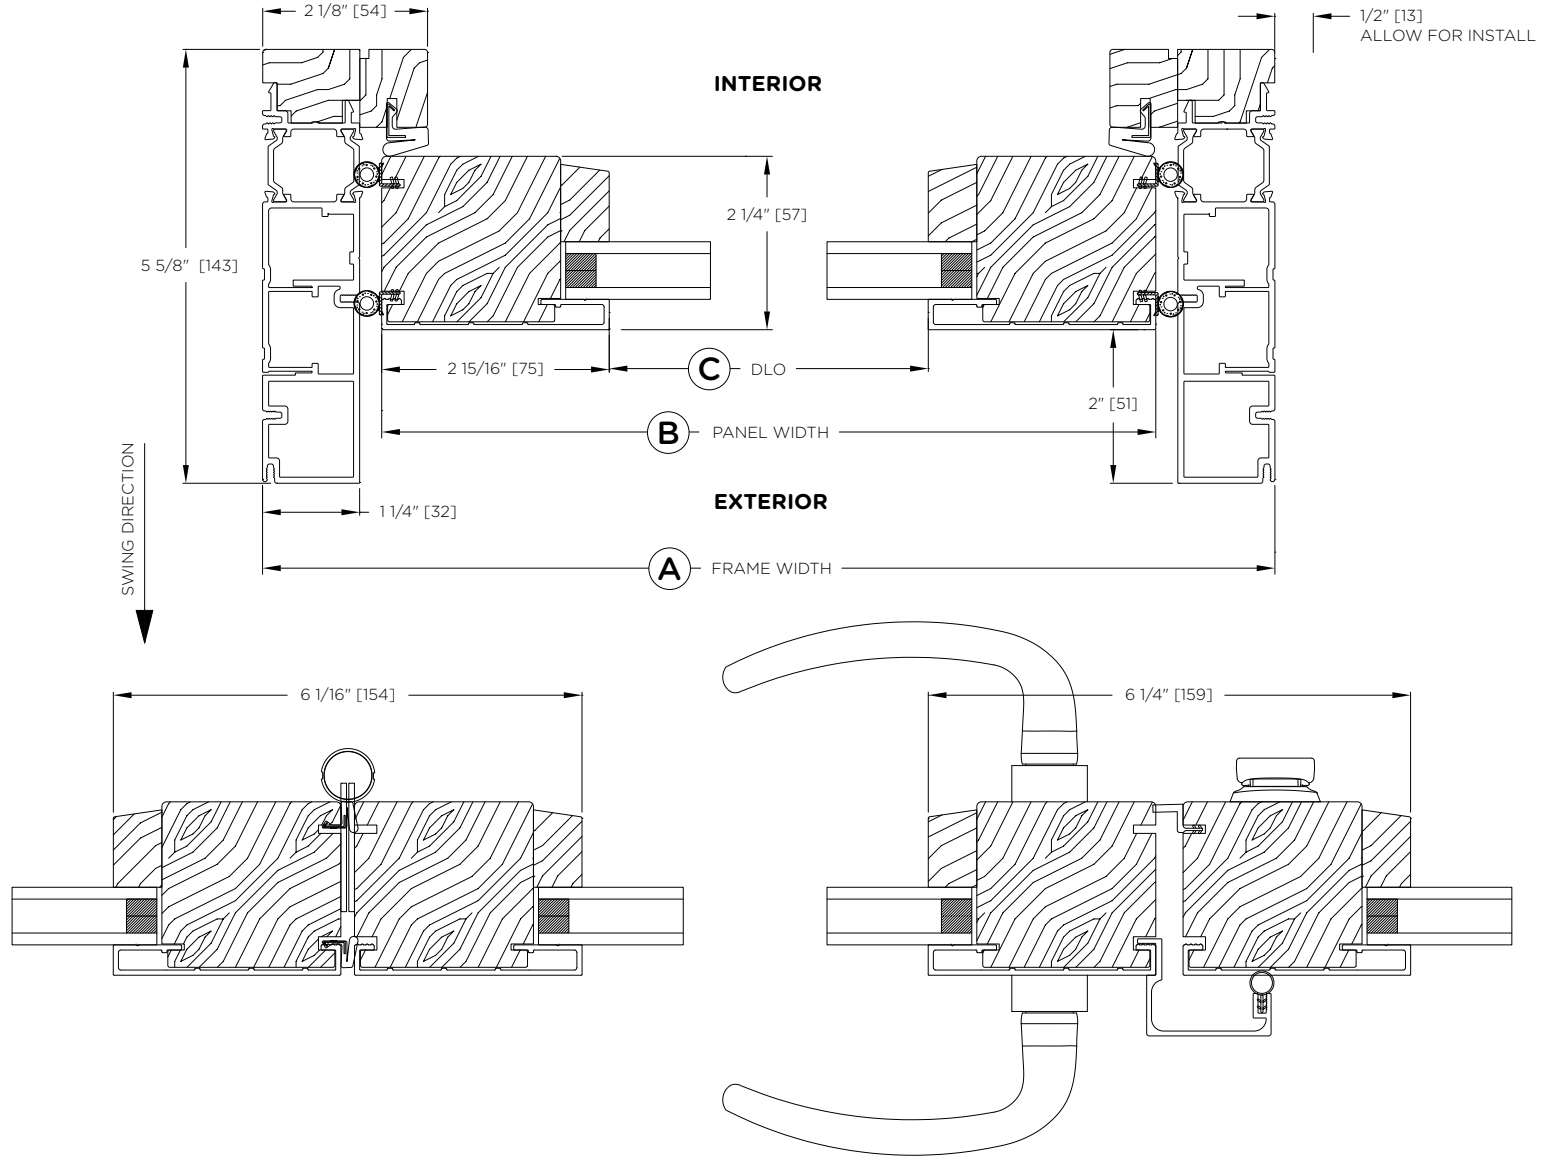

|                |           |   |  |
|----------------|-----------|---|--|
| System Letter: | Order #:  | A |  |
|                | Location: | B |  |
|                | Date:     | C |  |