


CONTEMPORARY CLAD - OUTSWING

DOOR SHOWN AS SQUARE PROFILE. ALSO AVAILABLE IN SCULPTED PROFILE.

SQUARE

SCULPTED

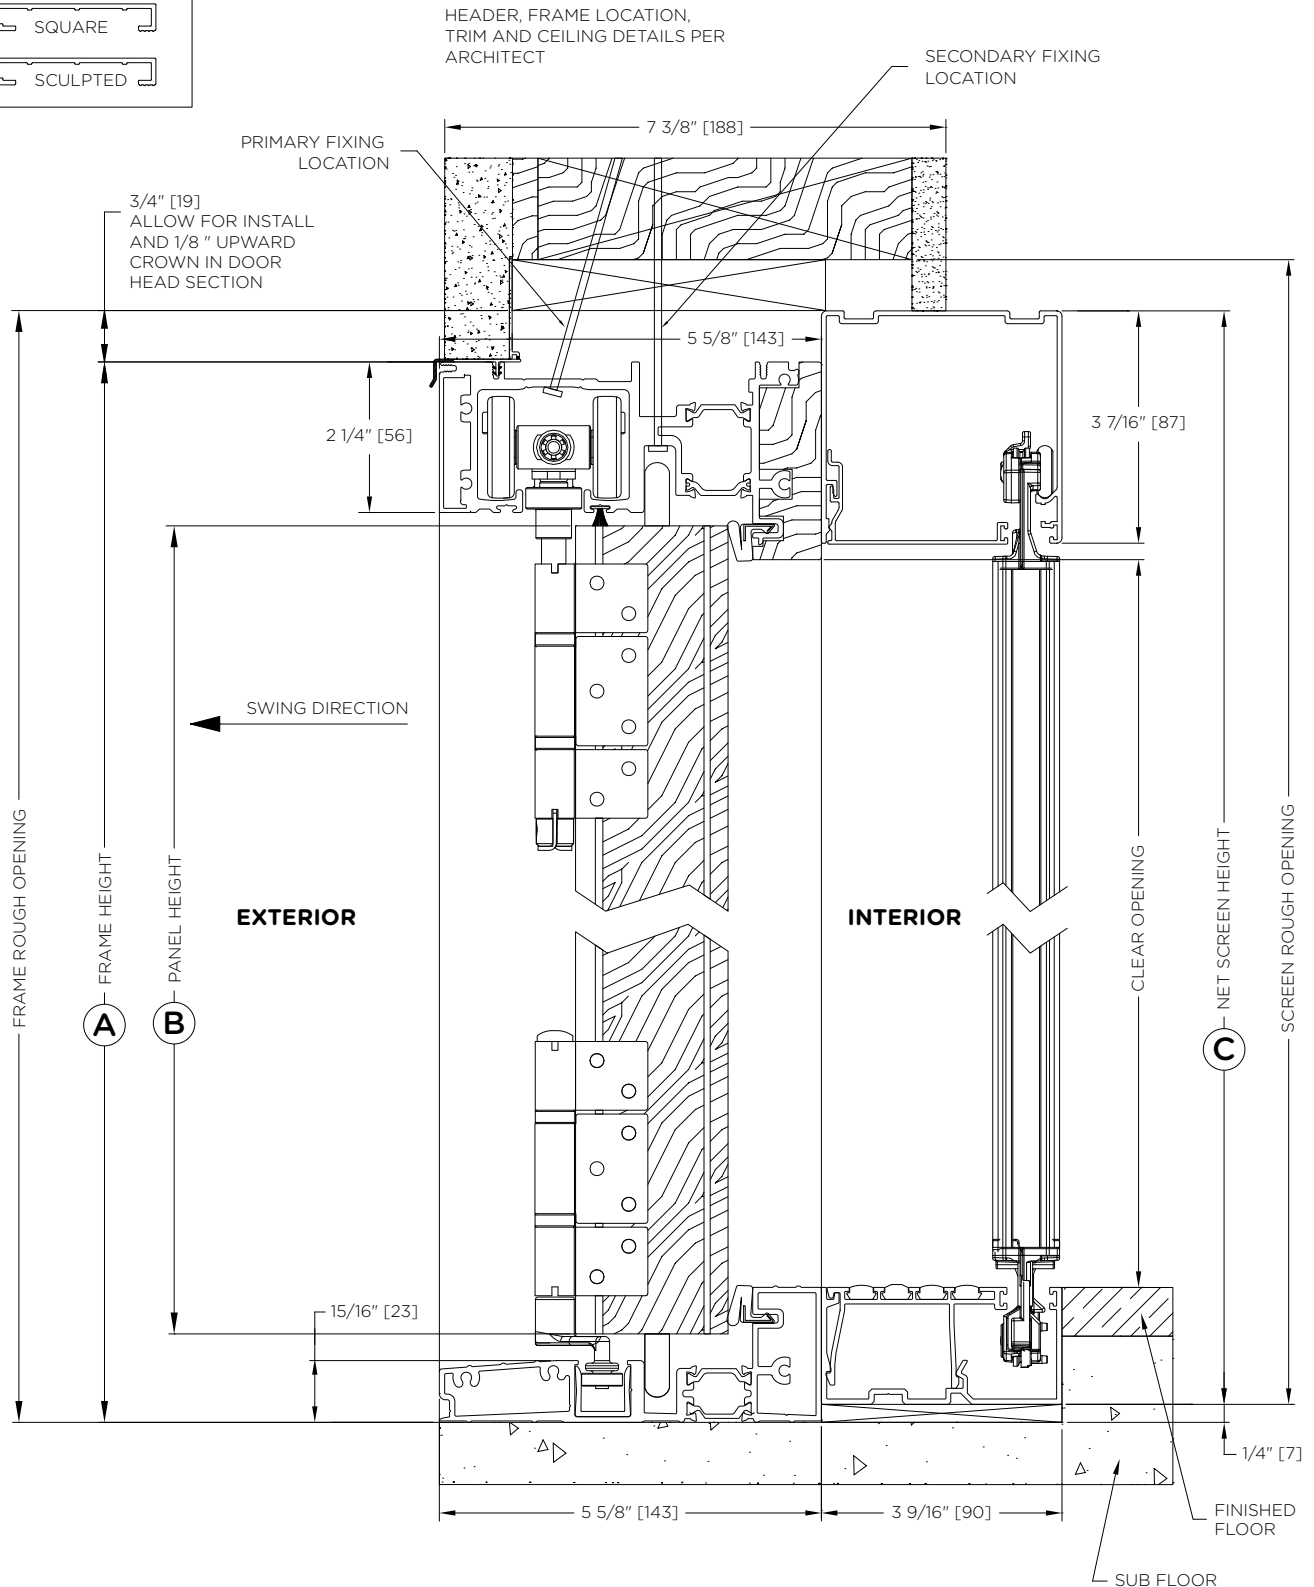

System Letter:	Order #:	A	
	Location:	B	
	Date:	C	