


CONTEMPORARY CLAD - SQUARE PROFILE - INSWING

DOOR SHOWN AS SQUARE PROFILE. ALSO AVAILABLE IN SCULPTED PROFILE.

HEADER, FRAME LOCATION, TRIM AND CEILING DETAILS PER ARCHITECT (2X6 SHOWN)

FIXING LOCATION

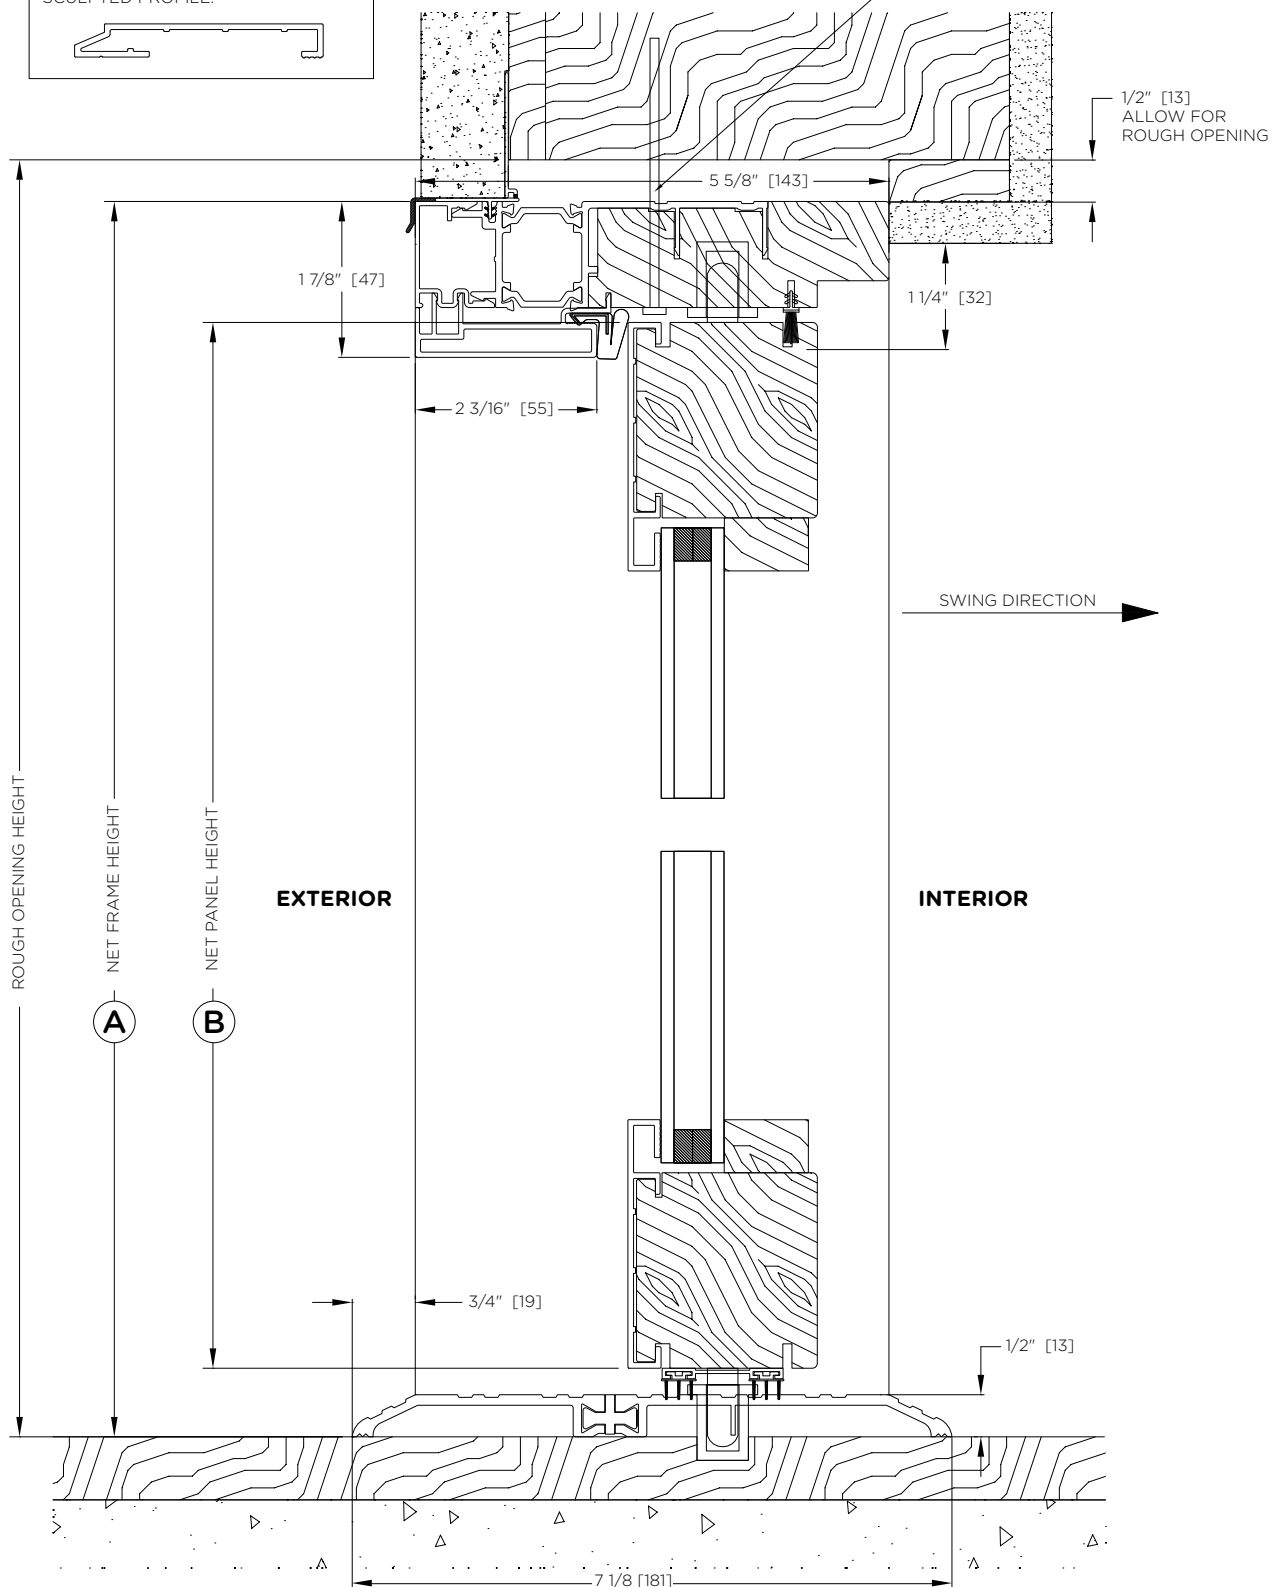

System Letter:	Order #:	A
	Location:	B
	Date:	