


CONTEMPORARY CLAD - SQUARE PROFILE - INSWING

DOOR SHOWN AS SQUARE PROFILE. ALSO AVAILABLE IN SCULPTED PROFILE.

HEADER, FRAME LOCATION, TRIM AND CEILING DETAILS PER ARCHITECT (2X6 SHOWN)

FIXING LOCATION

1/2" [13] ALLOW FOR ROUGH OPENING

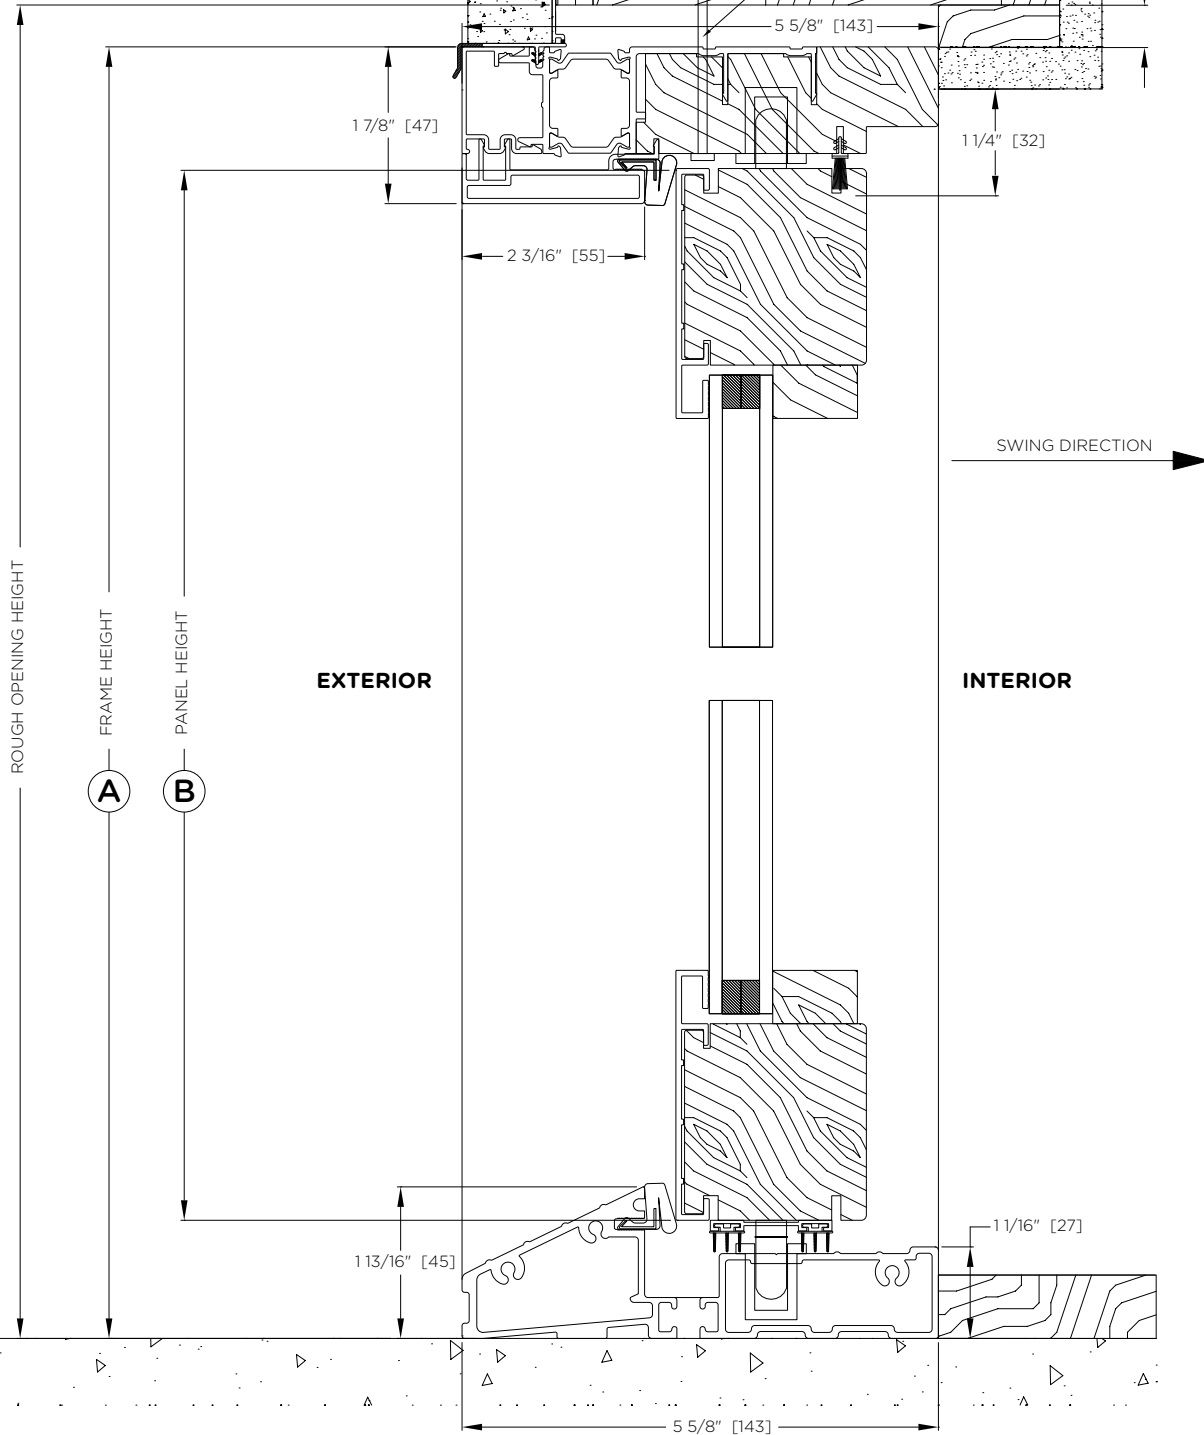

ROUGH OPENING HEIGHT

FRAME HEIGHT

PANEL HEIGHT

A

B

EXTERIOR

SWING DIRECTION →

INTERIOR

System Letter:	Order #:	A	
	Location:	B	
	Date:		