


CONTEMPORARY CLAD -SQUARE PROFILE - OUTSWING

DOOR SHOWN AS SQUARE PROFILE. ALSO AVAILABLE IN SCULPTED PROFILE.

HEADER, FRAME LOCATION, TRIM AND CEILING DETAILS PER ARCHITECT (2X6 SHOWN)

FIXING LOCATION

1/2" [13] ALLOW FOR ROUGH OPENING

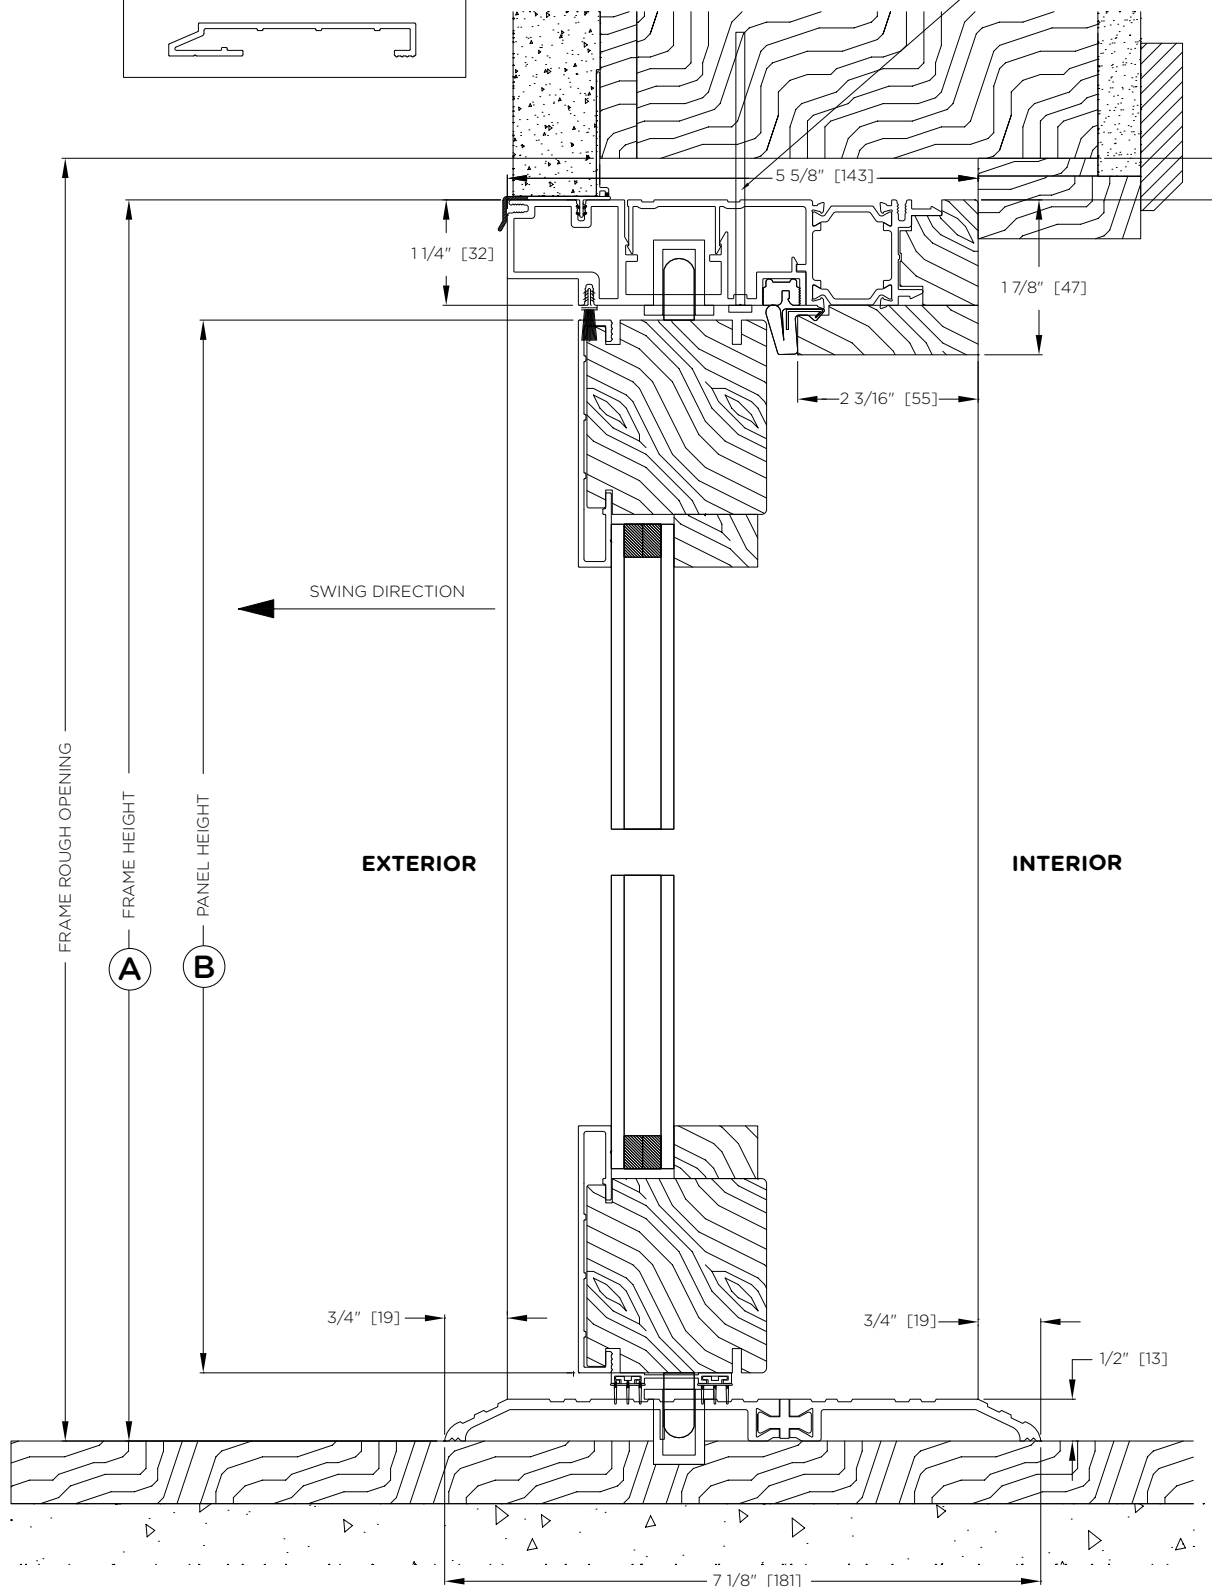

System Letter:	Order #:	A	
	Location:	B	
	Date:		