


CONTEMPORARY CLAD - SQUARE PROFILE - OUTSWING

DOOR SHOWN AS SQUARE PROFILE. ALSO AVAILABLE IN SCULPTED PROFILE.

HEADER, FRAME LOCATION, TRIM AND CEILING DETAILS PER ARCHITECT (2X6 SHOWN)

FIXING LOCATION

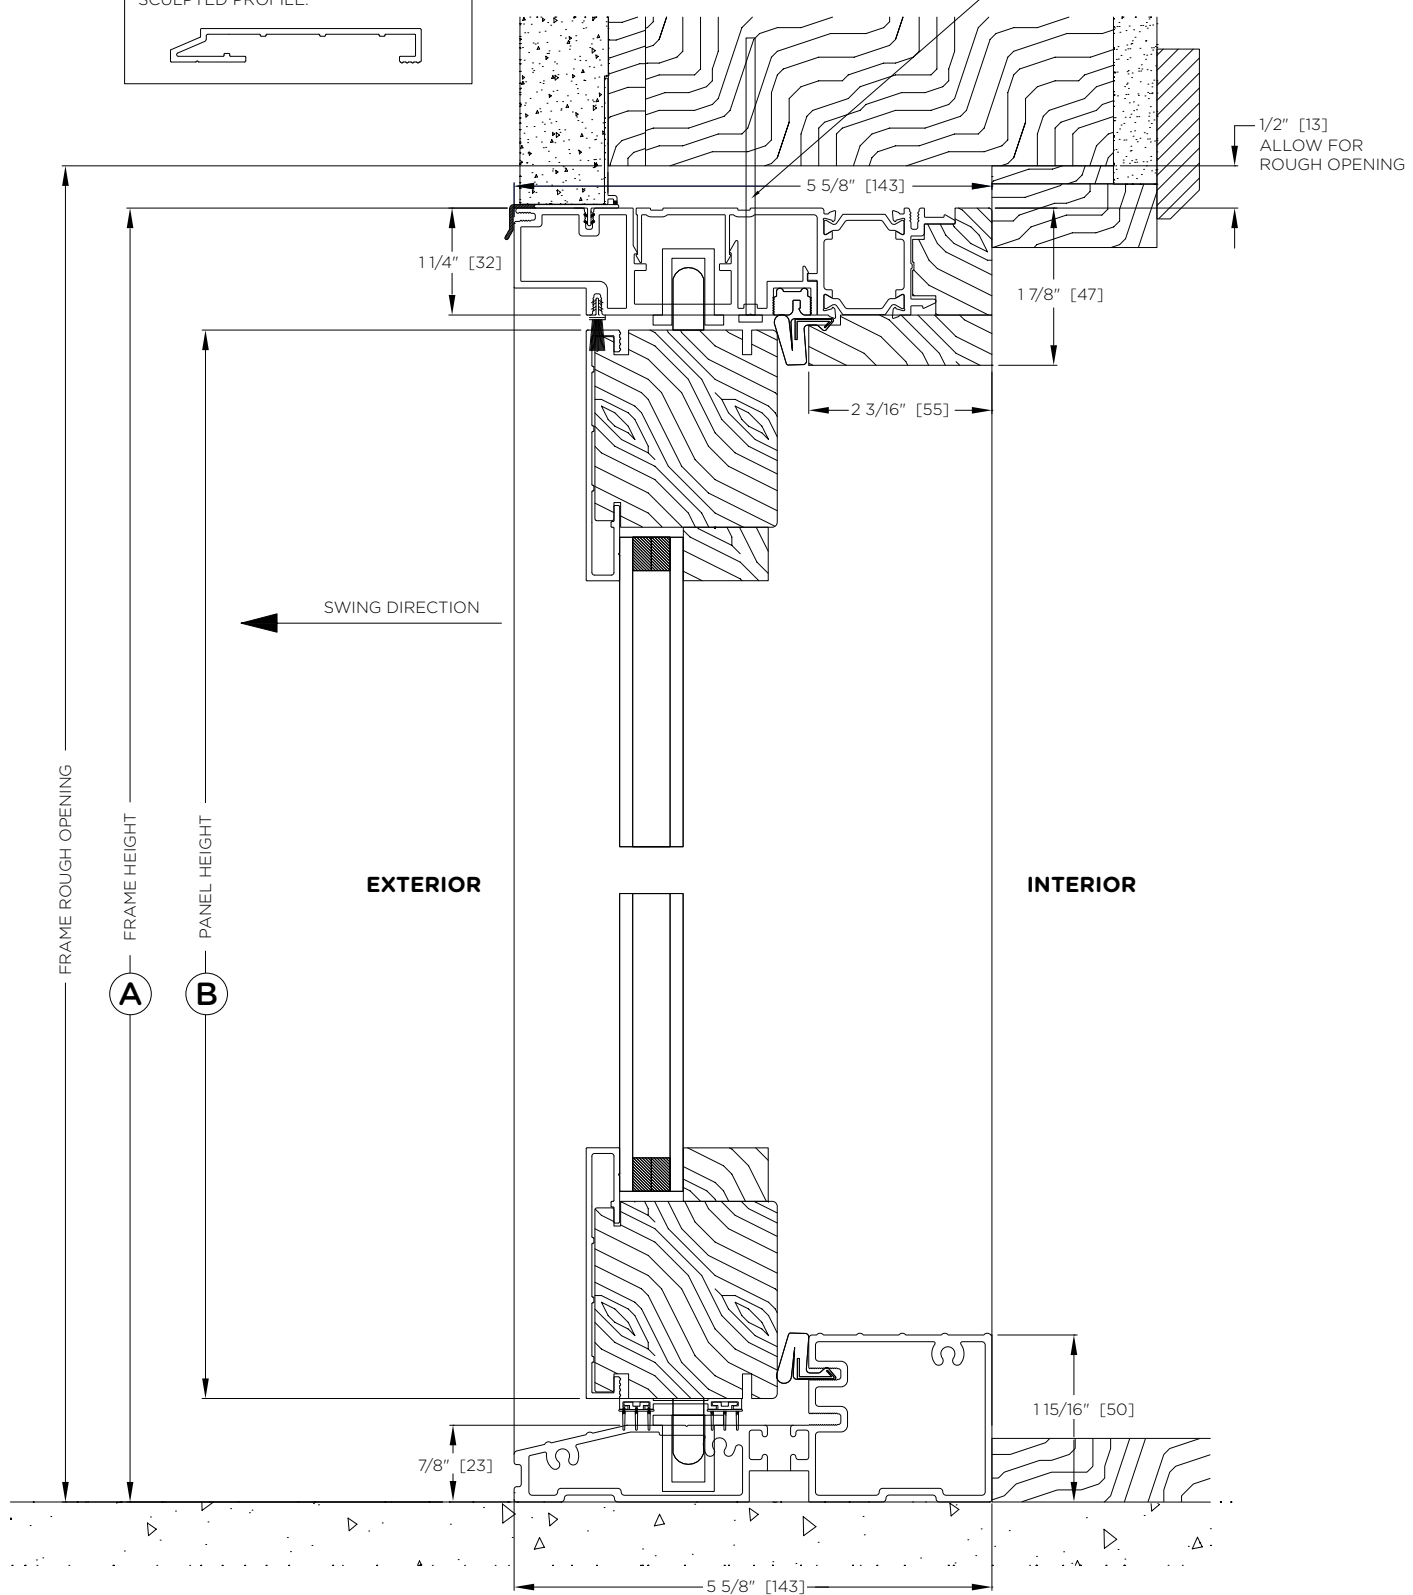

SWING DIRECTION ←

EXTERIOR

INTERIOR

FRAME ROUGH OPENING

A

B

FRAME HEIGHT

PANEL HEIGHT

System Letter:	Order #:	A	
	Location:	B	
	Date:		