


CONTEMPORARY CLAD SQUARE PROFILE - MULTI SLIDE - 3 PANEL - OXX

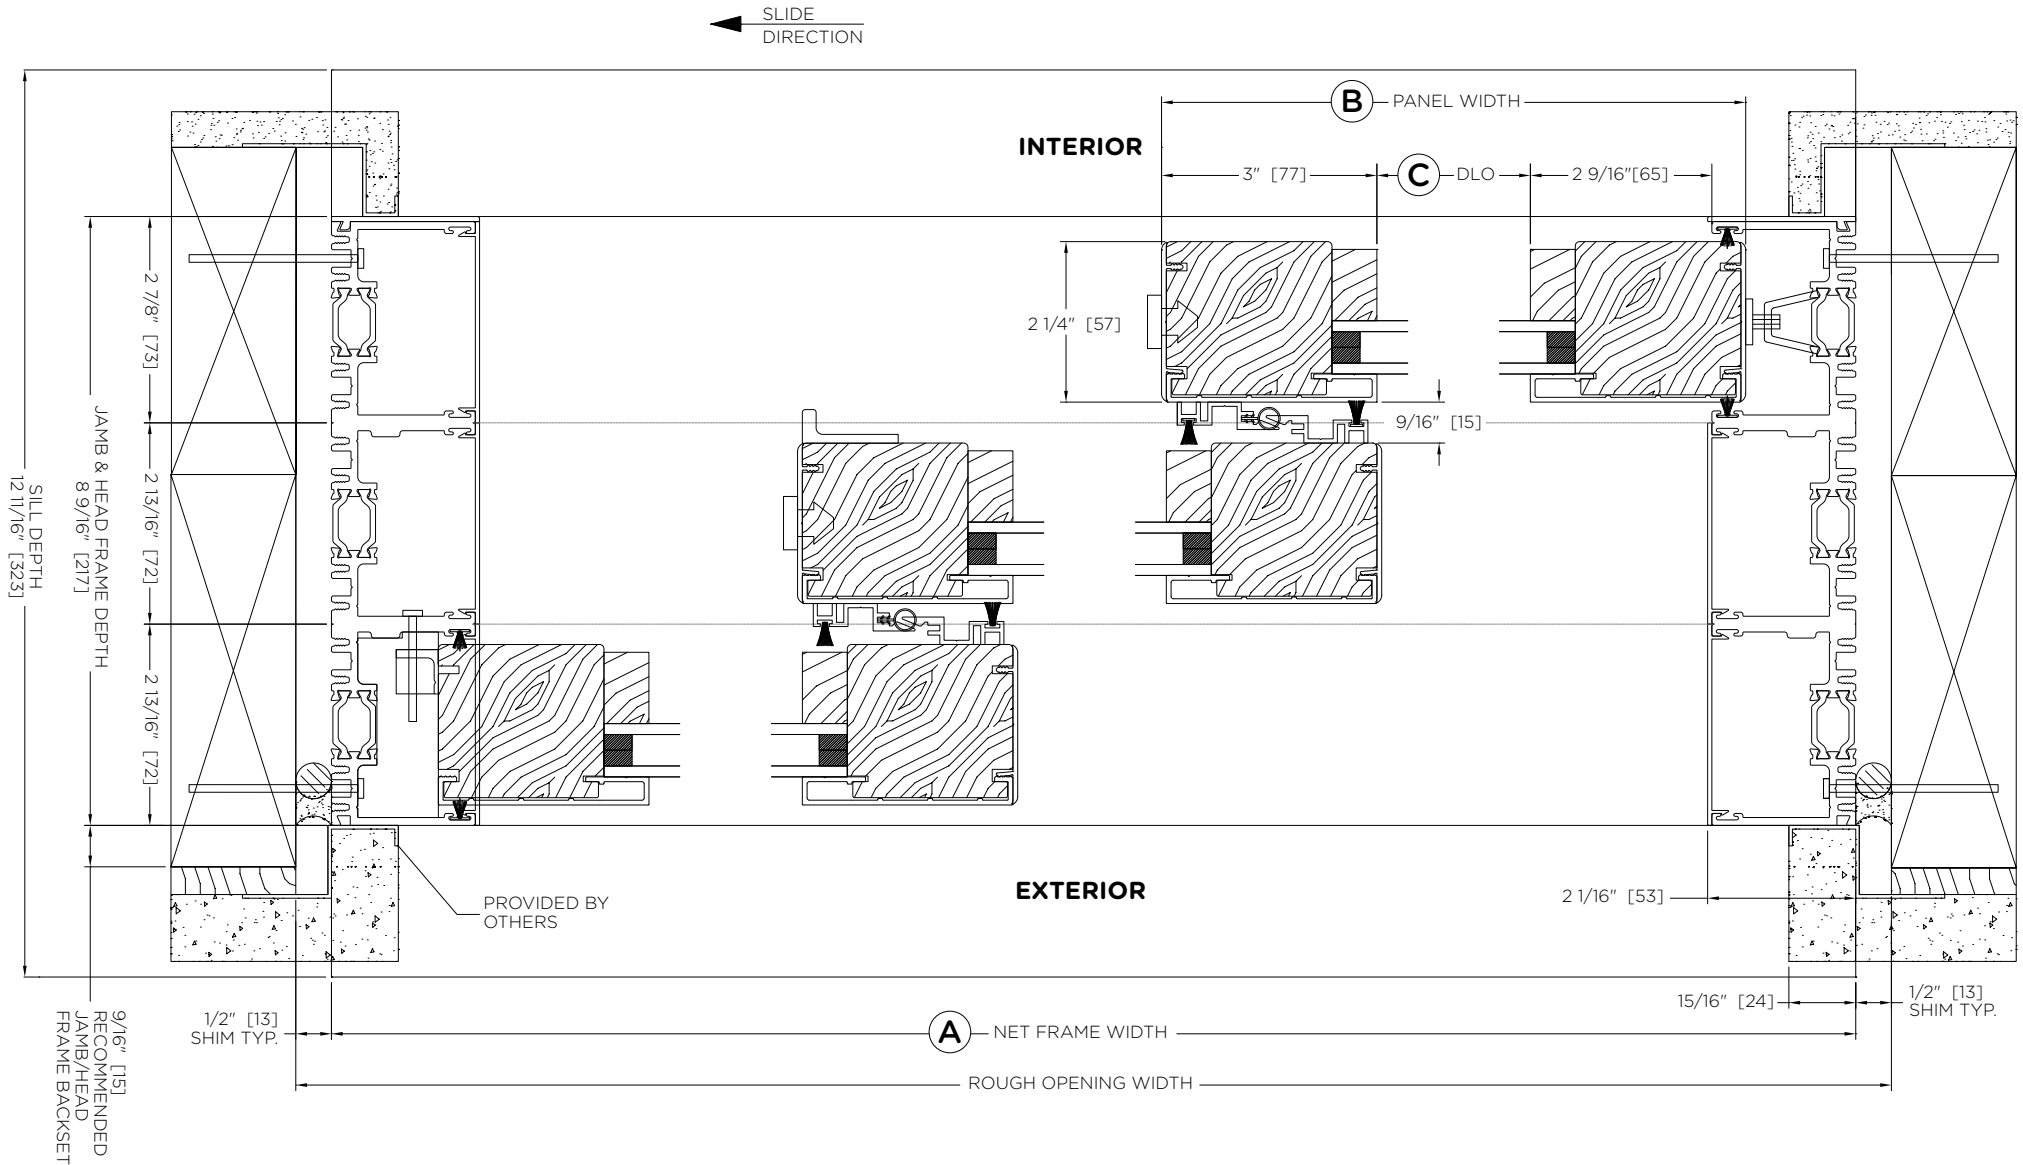

System Letter:	Order #:	A
	Location:	B
	Date:	C