


## OUTSWING - RAMP SILL

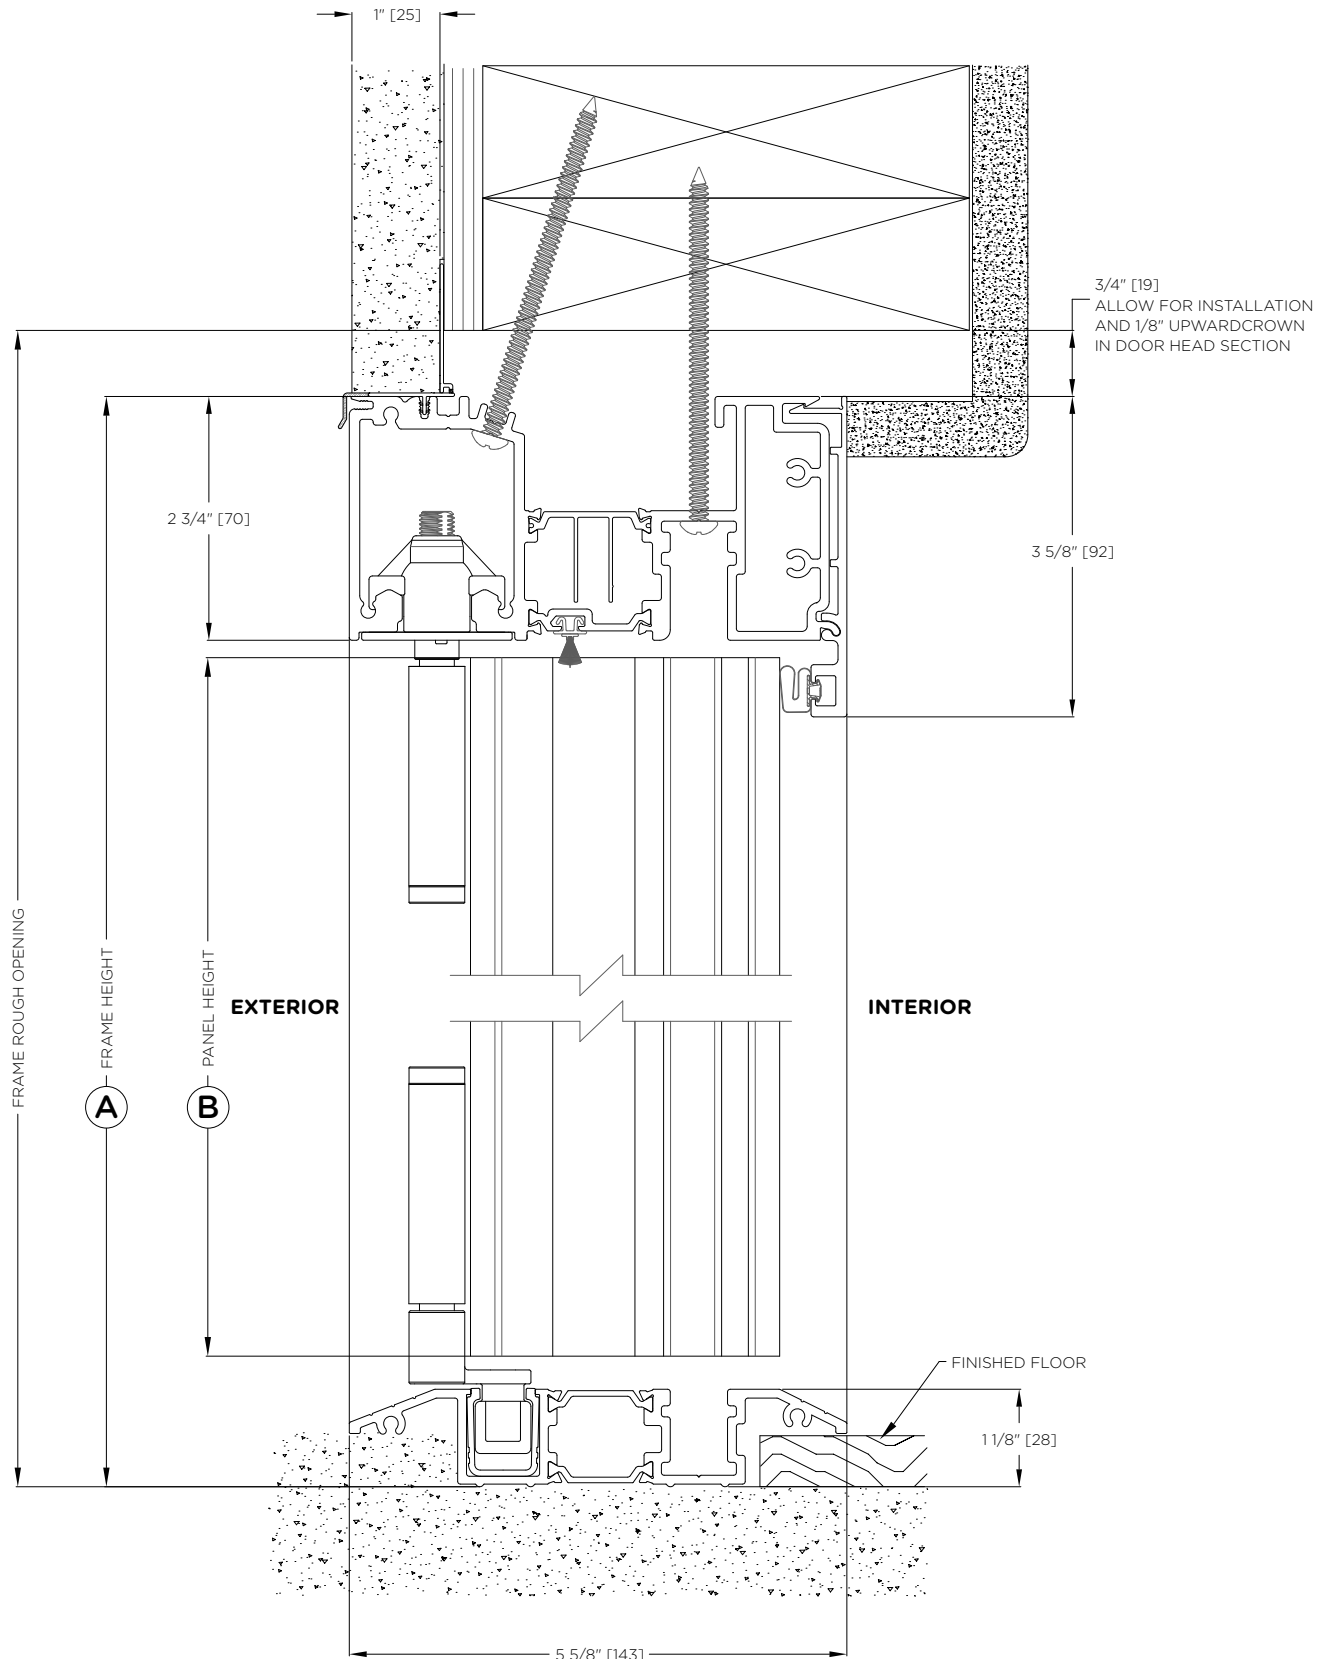

System Letter:	Order #:	A	
	Location:	B	
	Date:		