


OUTSWING - WEATHER RESISTANT SILL - BLOCK FRAME INSTALL

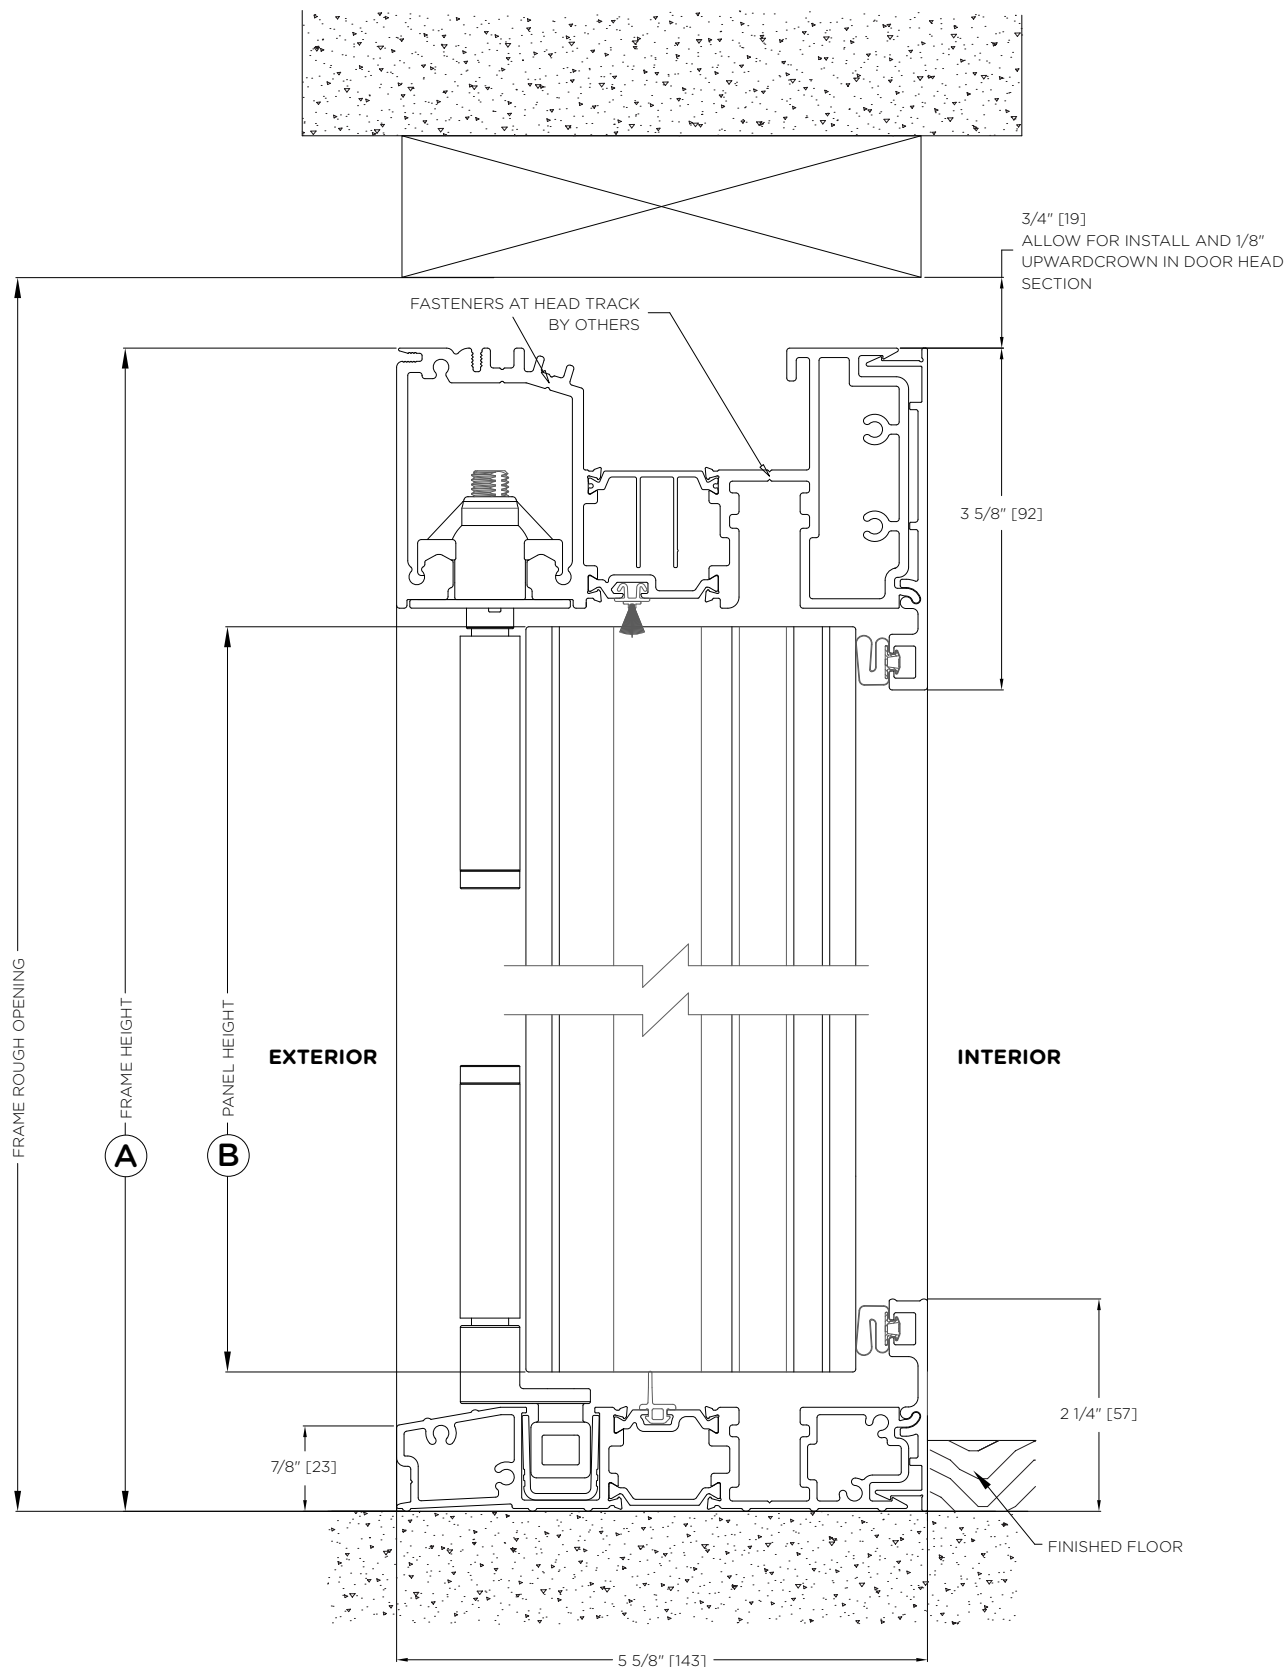

System Letter:	Order #:	A	
	Location:	B	
	Date:		