


OUTSWING - WEATHER RESISTANT SILL - METAL FRAME INSTALL

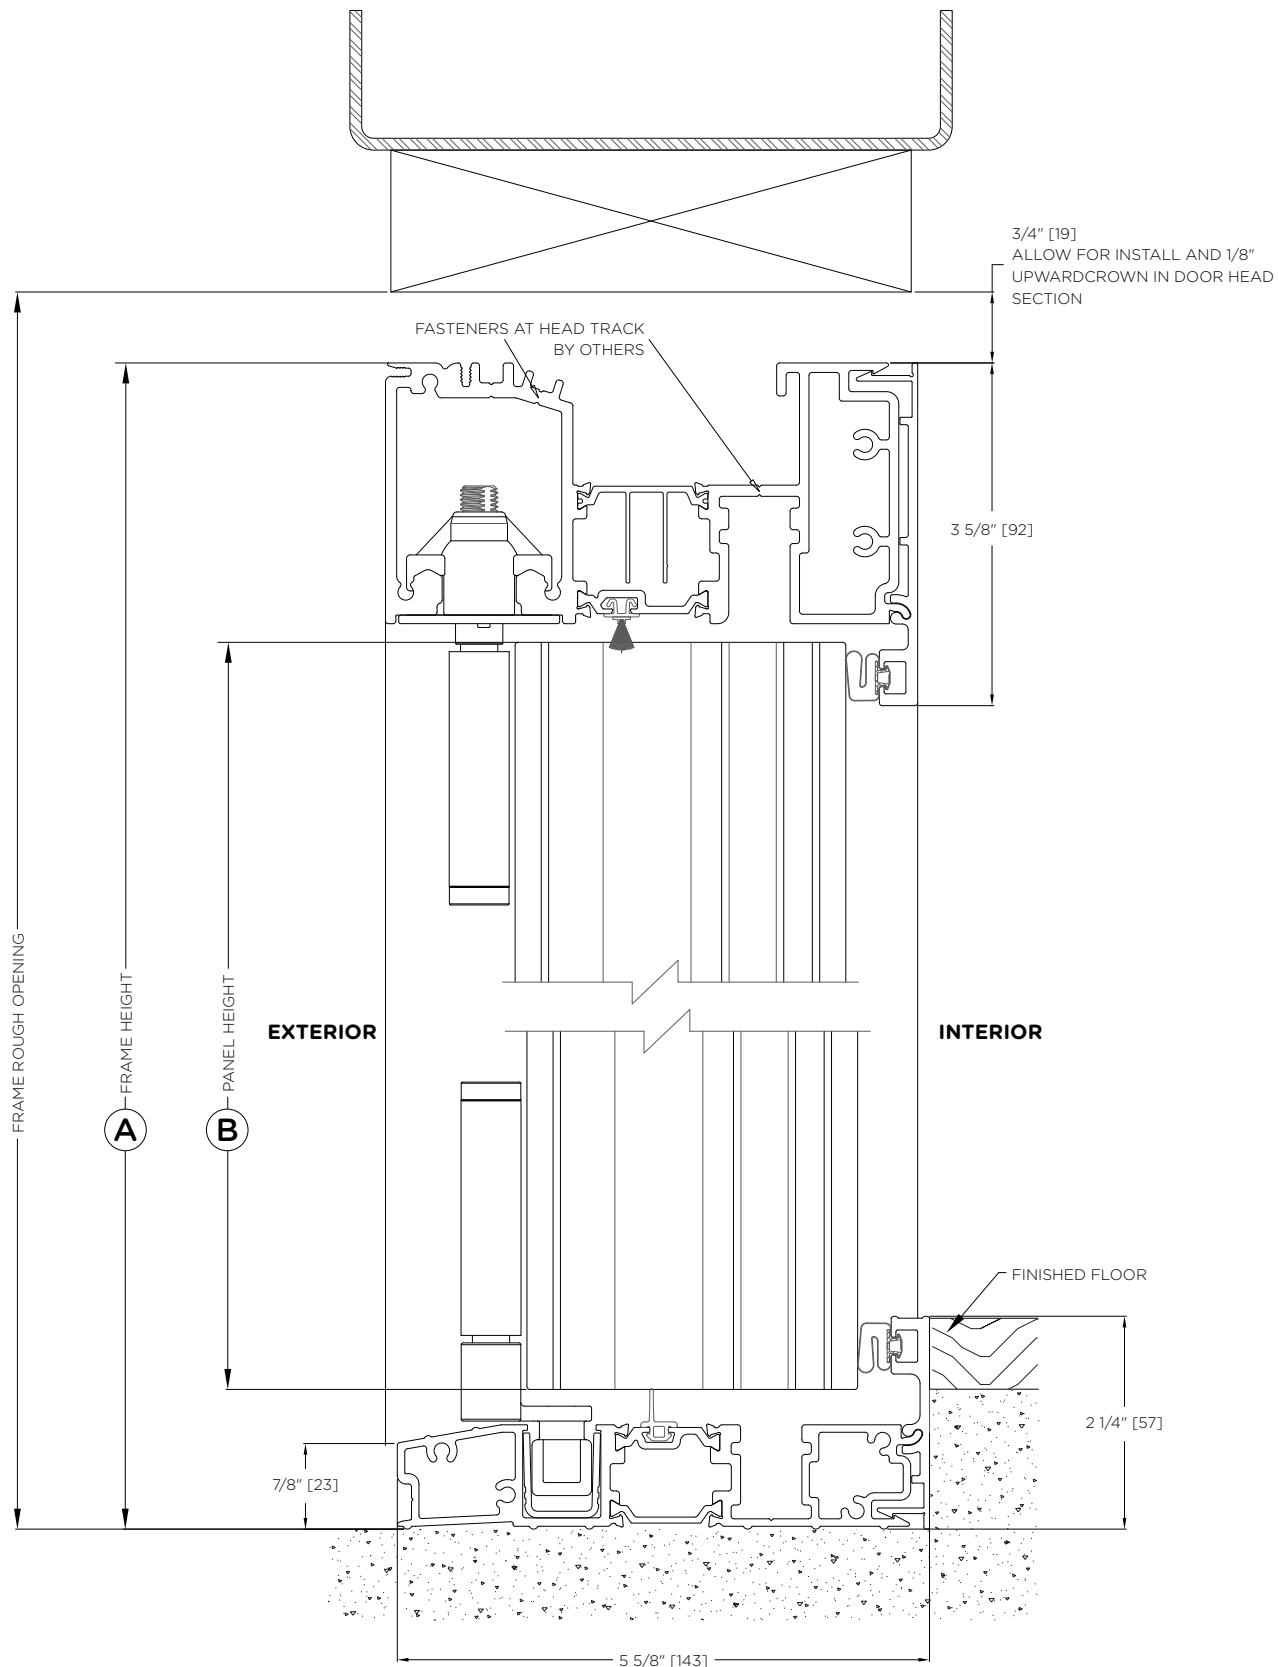

| | | | |
|----------------|-----------|---|--|
| System Letter: | Order #: | A | |
| | Location: | B | |
| | Date: | | |